


Key

	Existing Layout
	Proposed Layout

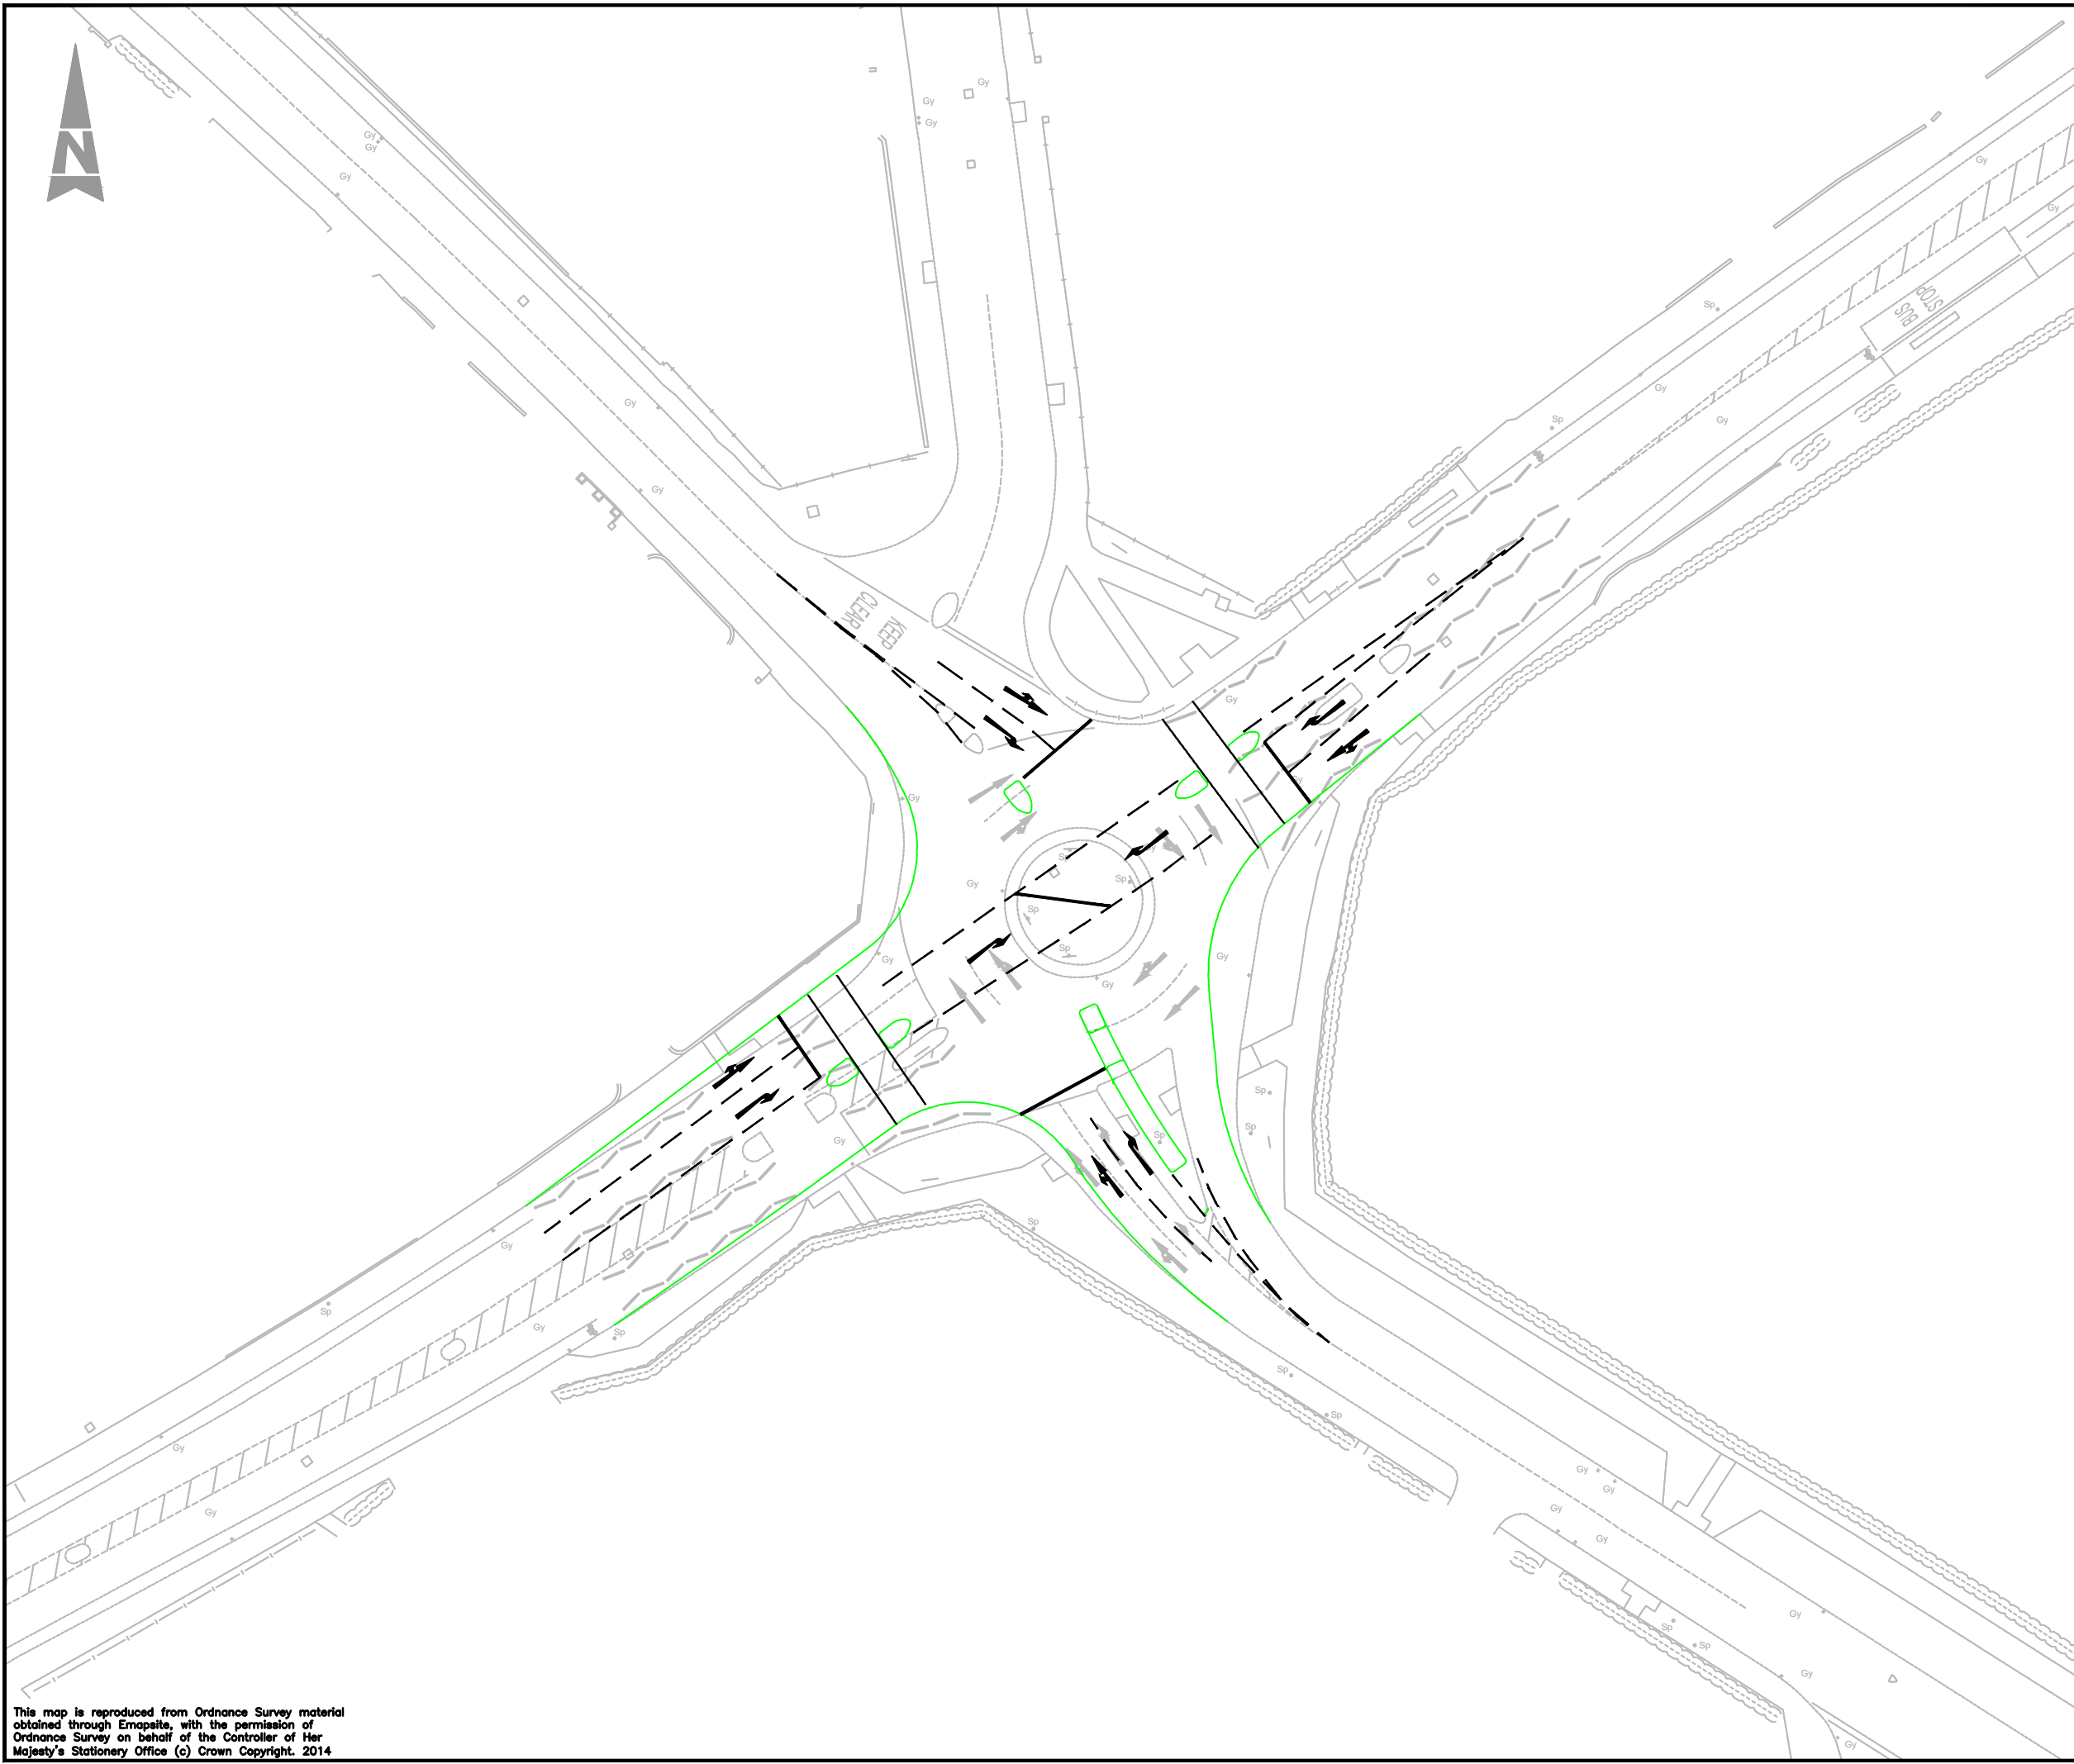

Rev	
Status	

50
A3

File: P:\GBBMA\HandT\CS\Projects\5143210-WMHA Solihull MBC JTR-COLL6830\20\_CAD\01\_Drgs\Project 1 - Blossomfield\SK001.dwg  
 Date: Nov 18, 2015 - 10:09am  
 Plotted by: cont5172

This map is reproduced from Ordnance Survey material obtained through Emapsite, with the permission of Ordnance Survey on behalf of the Controller of Her Majesty's Stationary Office (c) Crown Copyright, 2014

**Atkins Limited** ©  
 The Axis  
 10 Holliday Street  
 Birmingham  
 B1 1TF  
 Tel: (0121) 483 5000  
 Fax: (0121) 483 5252  
 www.atkinsglobal.com

Client  
 Solihull Metropolitan Borough Council

Project  
 Journey Time Reliability  
 Blossomfield Roundabout

Title  
 Proposed Improvement Option 1  
 Signal Controlled Junction

Sheet Size	Original Scale	Designed/Drawn	Reviewed
A3	1:500	DC	TC
Status	Drawing Number	Date	Date
	5143210 - P1 - SK001	18/11/15	18/11/15
		Rev	
		A	