


# Roundabout Concept Design

Concept Design Subject to Change  
2/12/2023

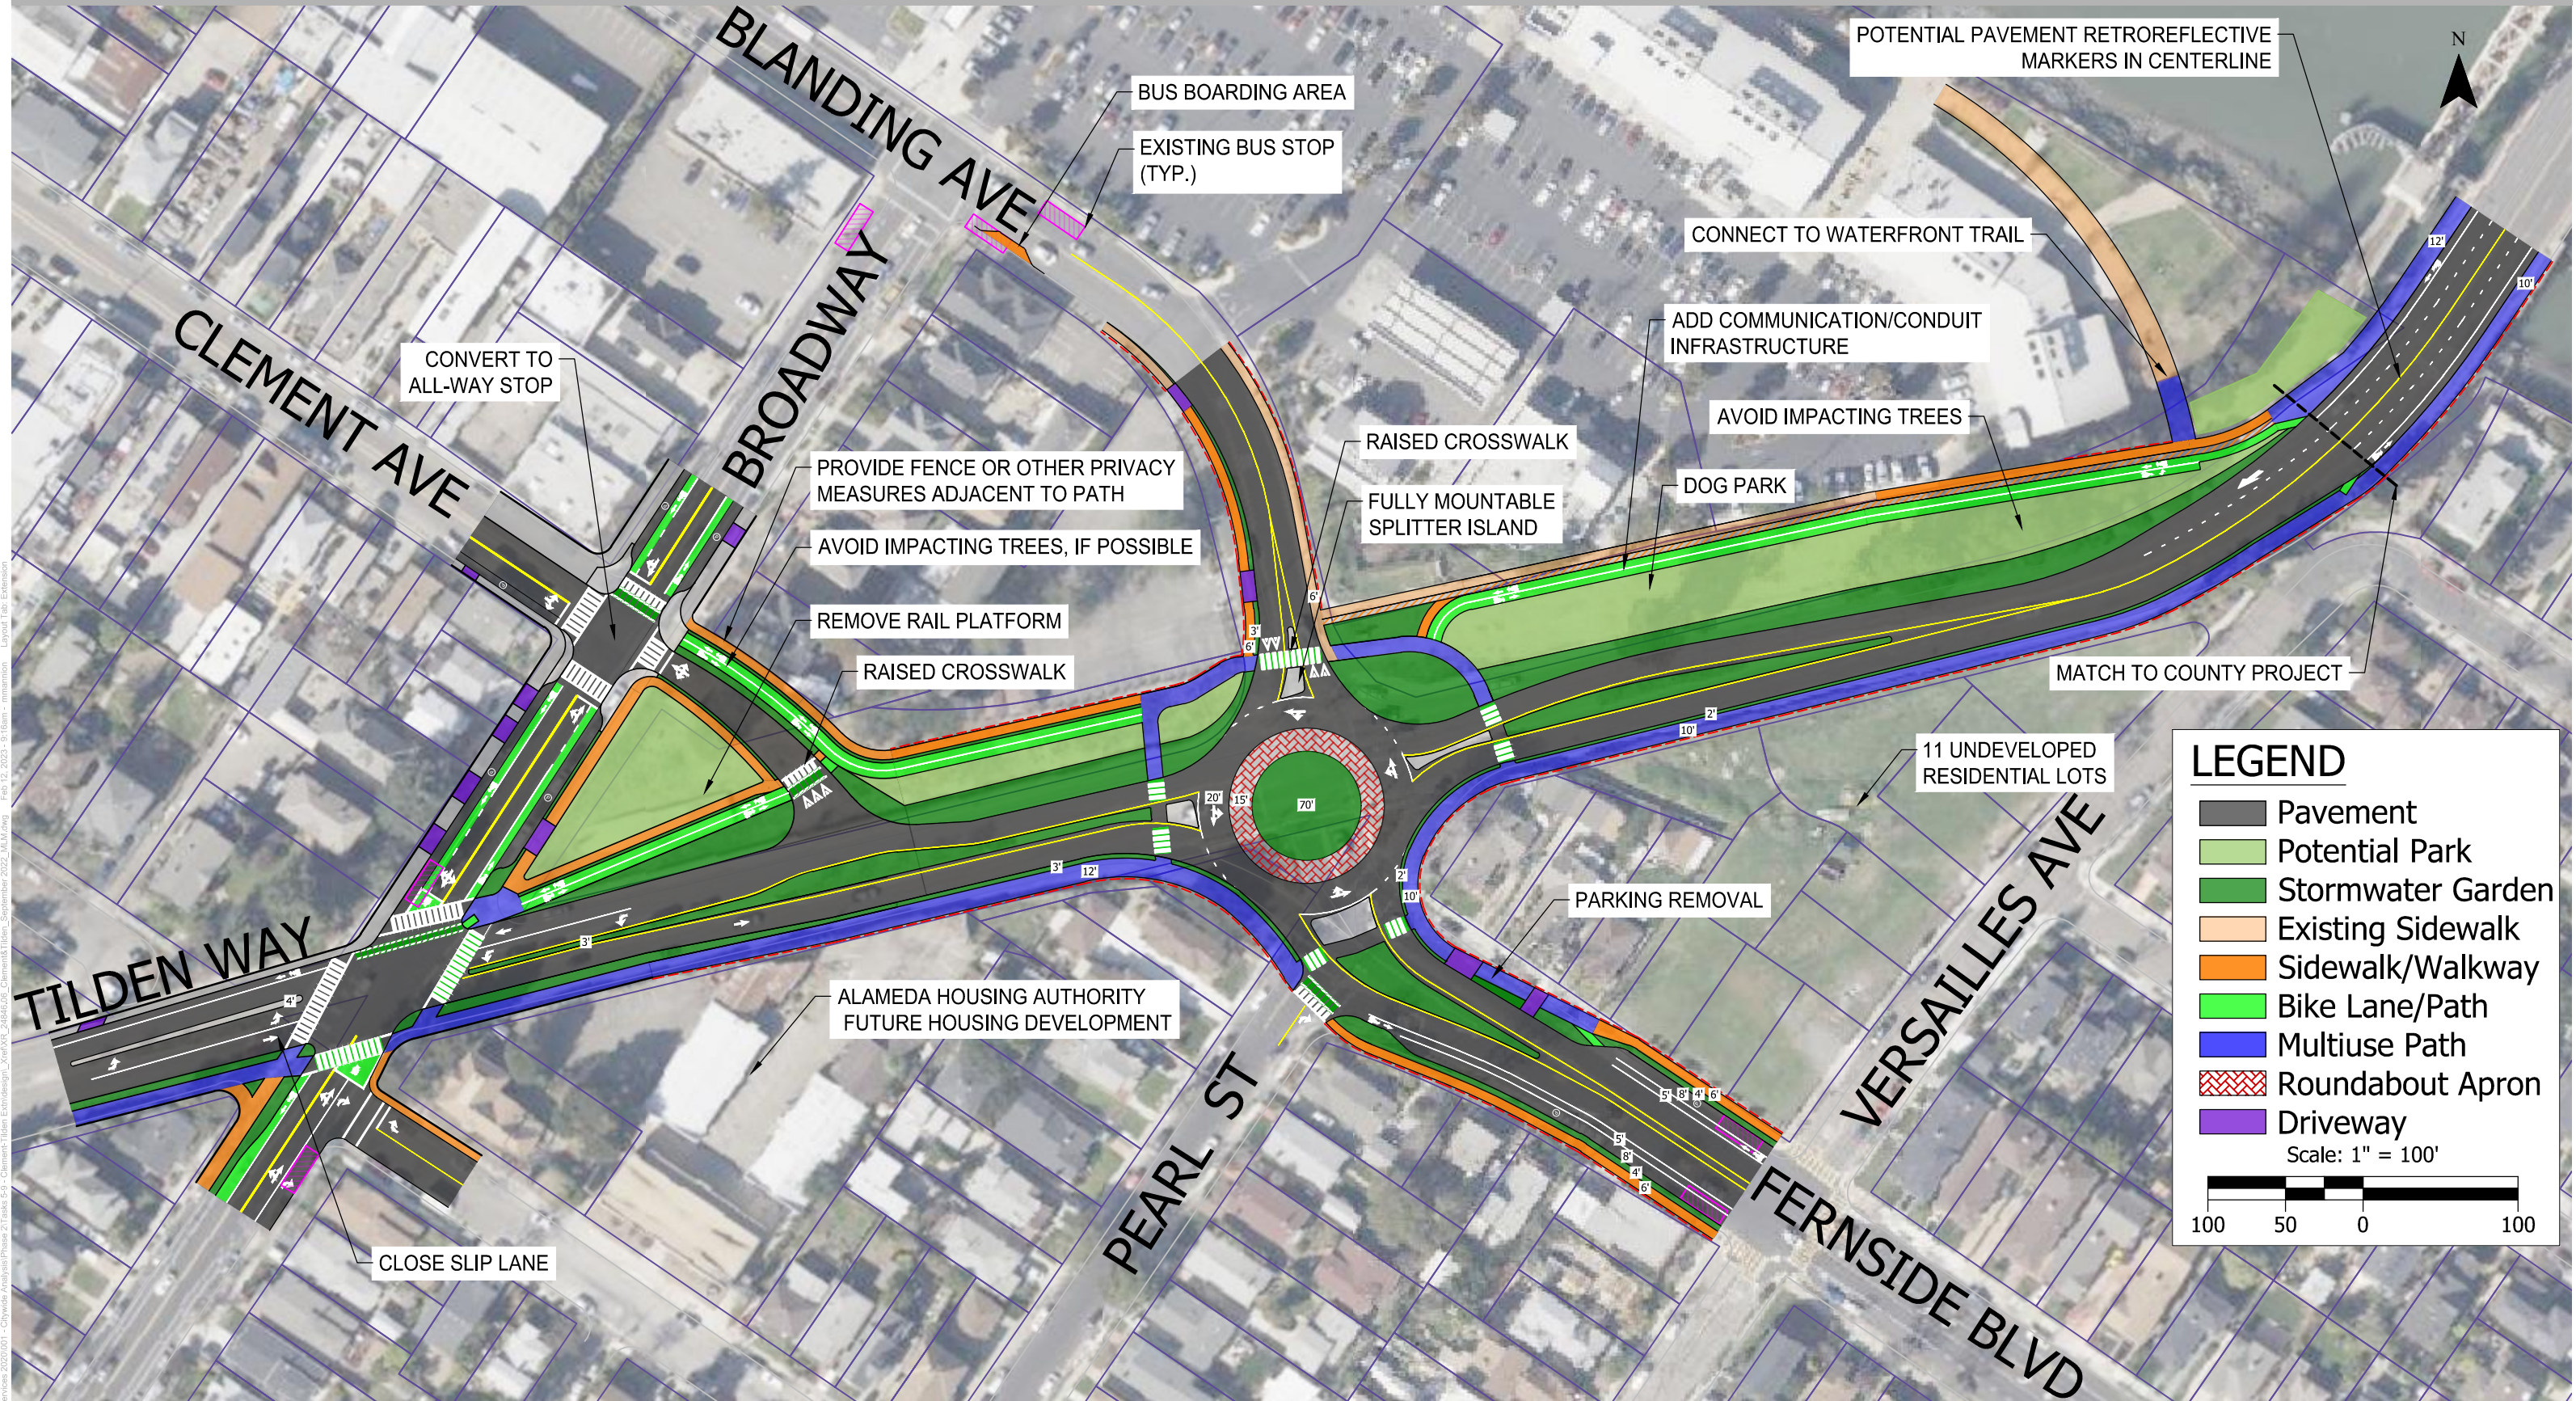

H:\2424946 - City of Alameda - Call Services 2020\001 - Citywide Analysis\Phase 2\Tasks E-9 - Clement-Tilden Extension\2022\_MLM.dwg  
 Feb 12, 2023 - 9:18am - mmannion  
 Layout Tab: Extension

### LEGEND

- Pavement
- Potential Park
- Stormwater Garden
- Existing Sidewalk
- Sidewalk/Walkway
- Bike Lane/Path
- Multiuse Path
- Roundabout Apron
- Driveway

Scale: 1" = 100'