


Drawing File: C:\Users\Alicia\Fox Tuttle Dropbox\Fox Tuttle Team Folder\Projects\2023\23035 Rock Creek Parkway Roadway Space Repurposing\cad\23035_Plan 100PCT_2024-04-05.dwg
 Plotted By: Alicia
 Plotted Date: Apr 05, 2024 - 11:56am



PAVEMENT MARKING LEGEND (ALL CALLOUTS TYP.)

- ① DOUBLE YELLOW CENTER LINE, TWO 4 IN. LINES, 4 IN. GAP
- ② WHITE SOLID LINE, 4 IN. WIDE
- ③ WHITE SOLID LINE, 8 IN. WIDE
- ④ WHITE DOTTED LINE, 6 IN. WIDE, 3 FT. LINE WITH 9 FT. GAPS
- ⑤ WHITE SKIP LINE, 4 IN. WIDE, 10 FT. LINE WITH 30 FT. GAPS
- ⑥ WHITE SOLID STOP LINE, 2 FT. WIDE EXTENDING FROM TRAVEL CENTER YELLOW TO LIP OF GUTTER
- ⑦ WHITE CROSSWALK LINE, 2 FT. WIDE, 8 FT. LONG
- ⑧ WHITE ELONGATED LEFT-TURN ARROW, 3 FT. WIDE, 12 FT. LONG
- ⑨ WHITE ELONGATED RIGHT-TURN ARROW, 3 FT. WIDE, 12 FT. LONG
- ⑩ BIKE LANE SYMBOL & STRAIGHT ARROW
- ⑪ WHITE & GREEN BIKE LANE CONFLICT MARKING, 6 FT. WIDE, 2 FT. LENGTH, 6 FT. GAP
- ⑫ WHITE YIELD LINE, BASE 24 IN., HEIGHT 36 IN., 12 IN. GAPS
- ⑬ WHITE "ONLY" PAVEMENT MARKING
- ⑭ WHITE DOTTED LINE, 4 IN. WIDE, 2' DASH 6' GAP
- ⑮ WHITE ELONGATED LEFT-TURN + THROUGH ARROW, 43 IN. WIDE, 20 FT. LONG
- ⑯ WHITE SOLID LINE, 6 IN. WIDE
- ⑰ PEXCO CITYPOST FLEXIBLE POSTS
- ⑱ WHITE ELONGATED THROUGH ARROW, 2 FT. WIDE, 12 FT. LONG

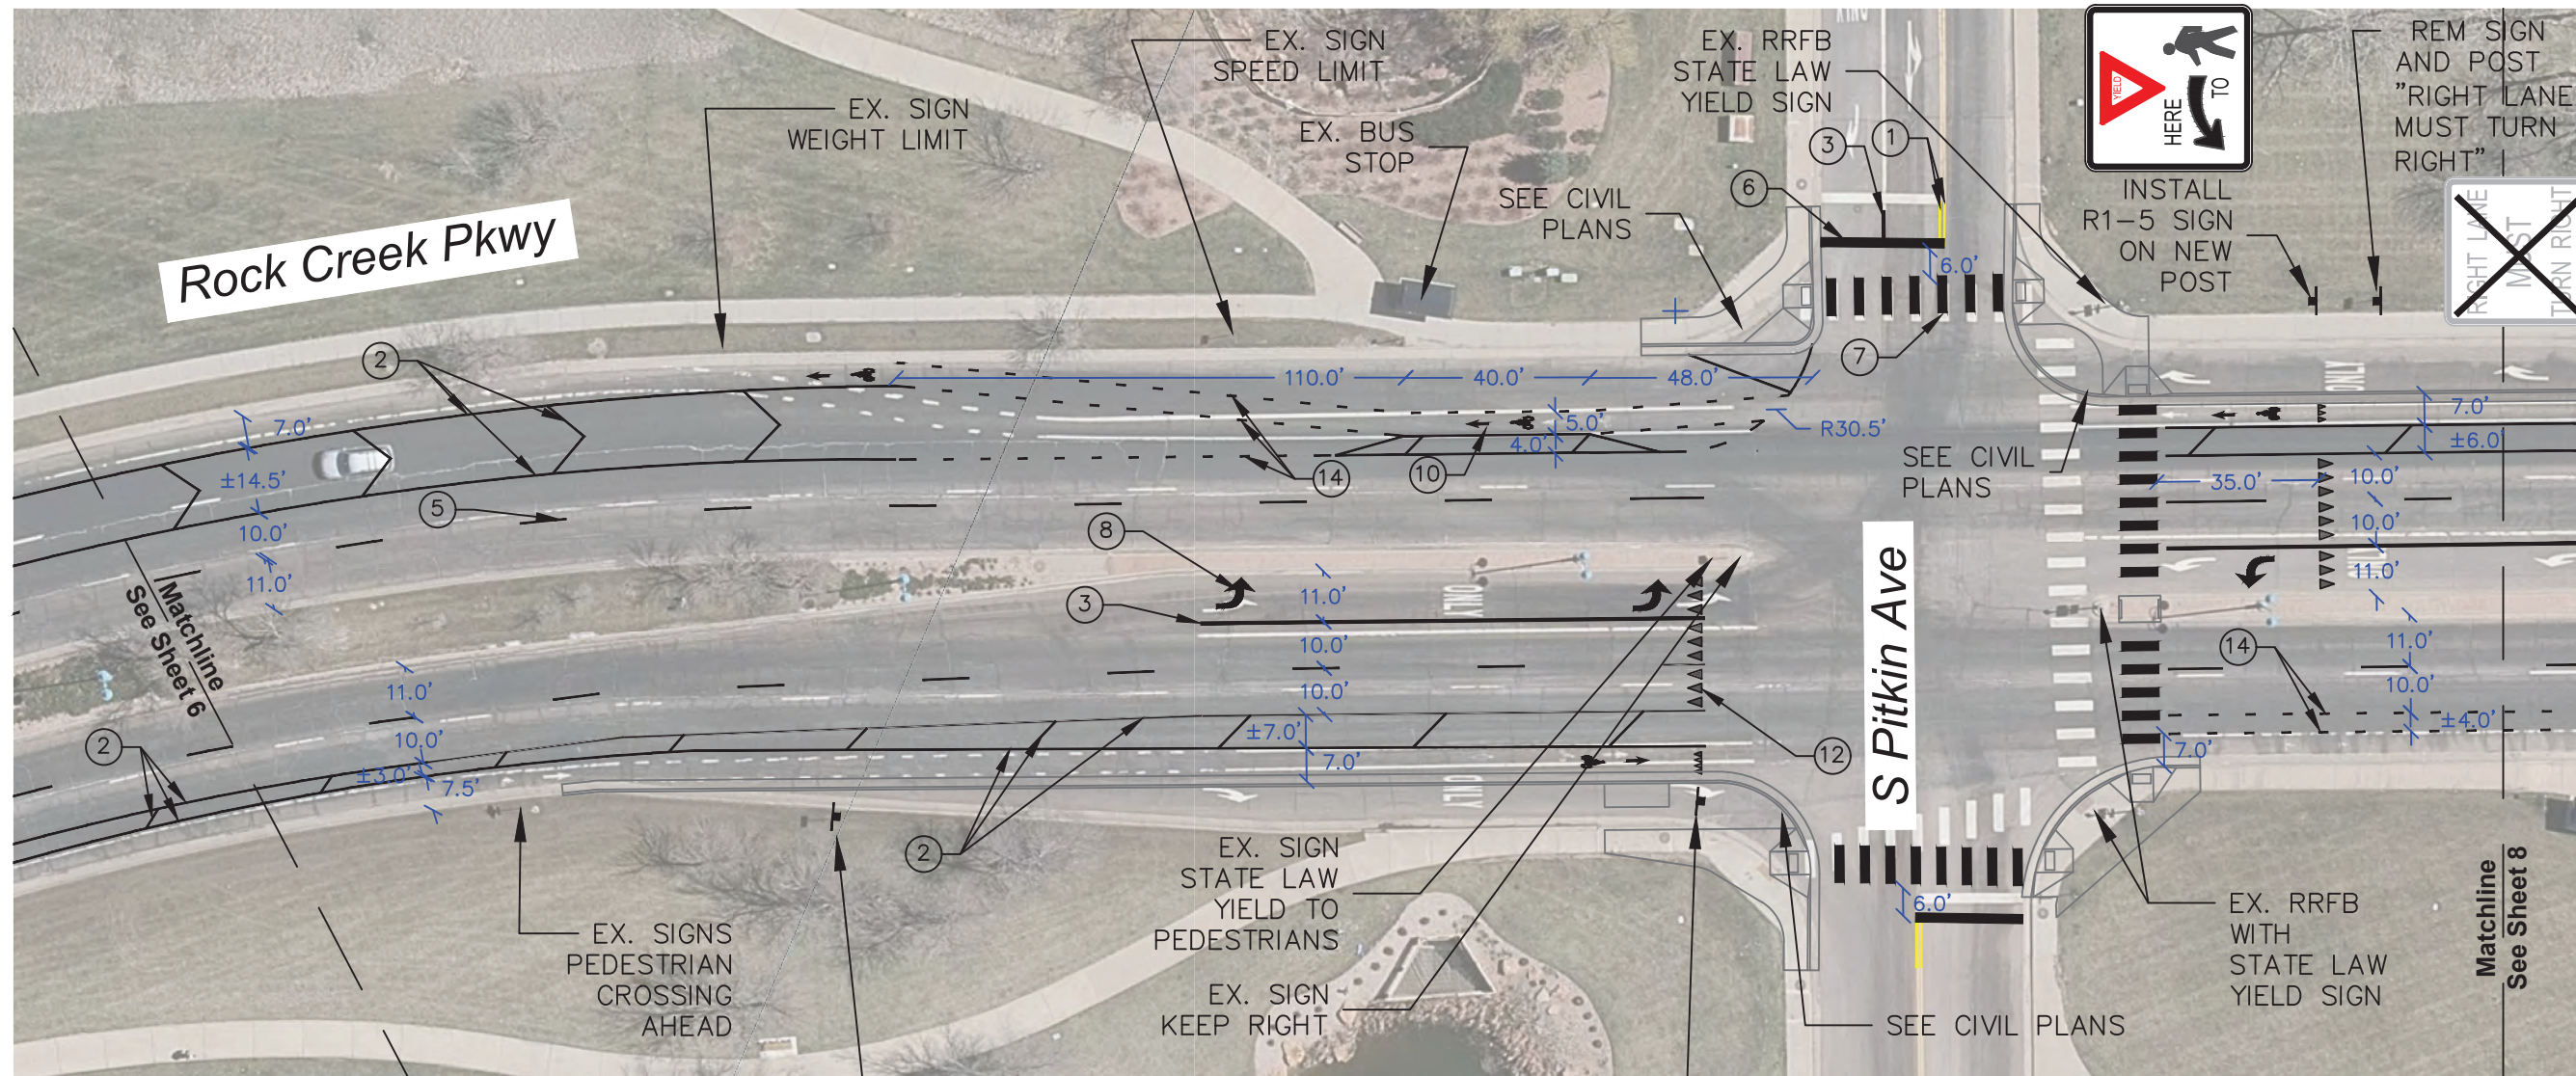

- GENERAL NOTES:**
- ALL DIMENSIONS MEASURED FROM FLOWLINE/FACE OF CURB OR CENTER OF STRIPING
 - ALL SIGN DIMENSIONS AND LOCATIONS PER MUTCD REQUIREMENT


FOX TUTTLE
 1580 LOGAN STREET
 6TH FLOOR
 DENVER, CO 80203
 (303) 652-3571

**ROCK CREEK PARKWAY
 REPURPOSING PROJECT
 100% DESIGN
 SIGNING & STRIPING**

REVISIONS		DATE	DESCRIPTION	BY

ENGINEER: CF
 FT PROJECT #: 23035
 FILE NAME:
 ORIGINAL SCALE: 1"=40'
 DATE: 3/29/2024

Drawing File: C:\Users\Alicia\Fox Tuttle Dropbox\Fox Tuttle Team Folder\Projects\2023\23035 Rock Creek Parkway Roadway Space Repurposing\cad\23035_Plan 100PCT_2024-04-05.dwg
 Plotted By: Alicia
 Plotted Date: Apr 05, 2024 - 11:57am

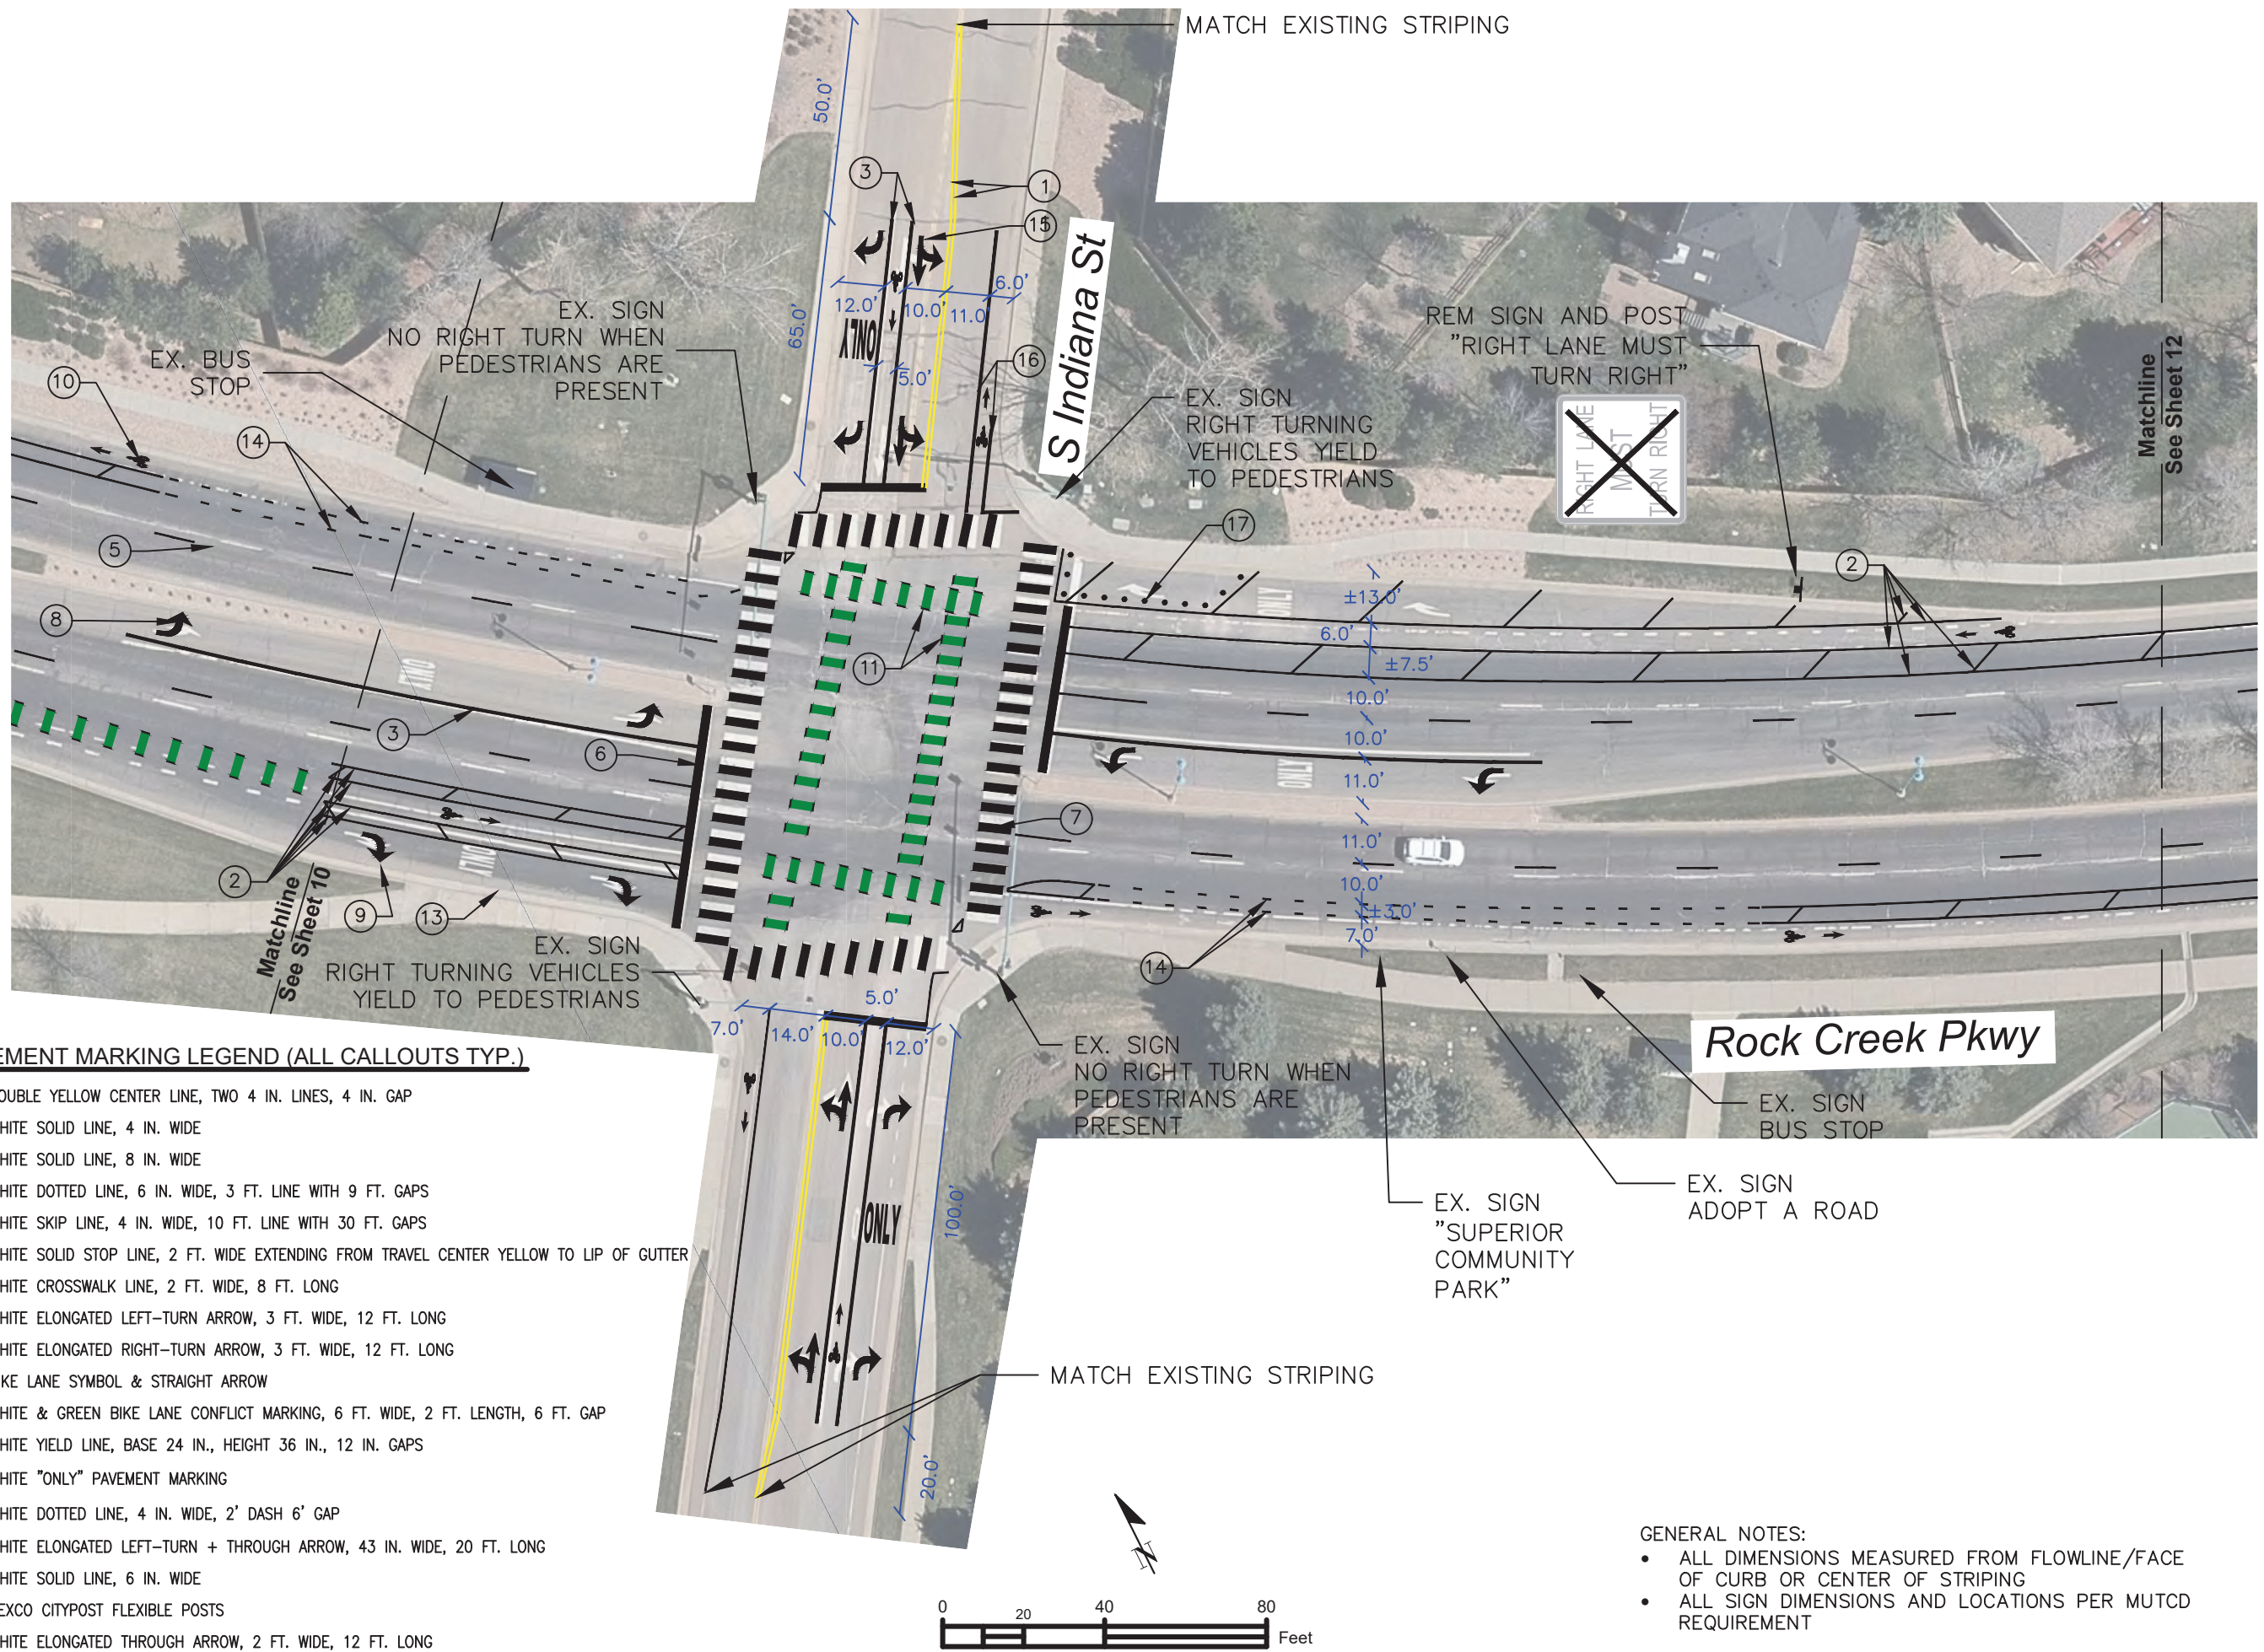

PAVEMENT MARKING LEGEND (ALL CALLOUTS TYP.)

- ① DOUBLE YELLOW CENTER LINE, TWO 4 IN. LINES, 4 IN. GAP
- ② WHITE SOLID LINE, 4 IN. WIDE
- ③ WHITE SOLID LINE, 8 IN. WIDE
- ④ WHITE DOTTED LINE, 6 IN. WIDE, 3 FT. LINE WITH 9 FT. GAPS
- ⑤ WHITE SKIP LINE, 4 IN. WIDE, 10 FT. LINE WITH 30 FT. GAPS
- ⑥ WHITE SOLID STOP LINE, 2 FT. WIDE EXTENDING FROM TRAVEL CENTER YELLOW TO LIP OF GUTTER
- ⑦ WHITE CROSSWALK LINE, 2 FT. WIDE, 8 FT. LONG
- ⑧ WHITE ELONGATED LEFT-TURN ARROW, 3 FT. WIDE, 12 FT. LONG
- ⑨ WHITE ELONGATED RIGHT-TURN ARROW, 3 FT. WIDE, 12 FT. LONG
- ⑩ BIKE LANE SYMBOL & STRAIGHT ARROW
- ⑪ WHITE & GREEN BIKE LANE CONFLICT MARKING, 6 FT. WIDE, 2 FT. LENGTH, 6 FT. GAP
- ⑫ WHITE YIELD LINE, BASE 24 IN., HEIGHT 36 IN., 12 IN. GAPS
- ⑬ WHITE "ONLY" PAVEMENT MARKING
- ⑭ WHITE DOTTED LINE, 4 IN. WIDE, 2' DASH 6' GAP
- ⑮ WHITE ELONGATED LEFT-TURN + THROUGH ARROW, 43 IN. WIDE, 20 FT. LONG
- ⑯ WHITE SOLID LINE, 6 IN. WIDE
- ⑰ PEXCO CITYPOST FLEXIBLE POSTS
- ⑱ WHITE ELONGATED THROUGH ARROW, 2 FT. WIDE, 12 FT. LONG

GENERAL NOTES:

- ALL DIMENSIONS MEASURED FROM FLOWLINE/FACE OF CURB OR CENTER OF STRIPING
- ALL SIGN DIMENSIONS AND LOCATIONS PER MUTCD REQUIREMENT

FOX TUTTLE
 1580 LOGAN STREET
 6TH FLOOR
 DENVER, CO 80203
 (303) 652-3571

**ROCK CREEK PARKWAY
 REPURPOSING PROJECT
 100% DESIGN
 SIGNING & STRIPING**

REVISIONS	DATE	DESCRIPTION	BY

ENGINEER:	CF
FT PROJECT #:	23035
FILE NAME:	
ORIGINAL SCALE:	1"=40'
DATE:	3/29/2024
SUBSET: TRAFFIC	
S11	
SHEET 11 OF 36	