

Site Location



View From South East




View From South



View From South West




View From North East

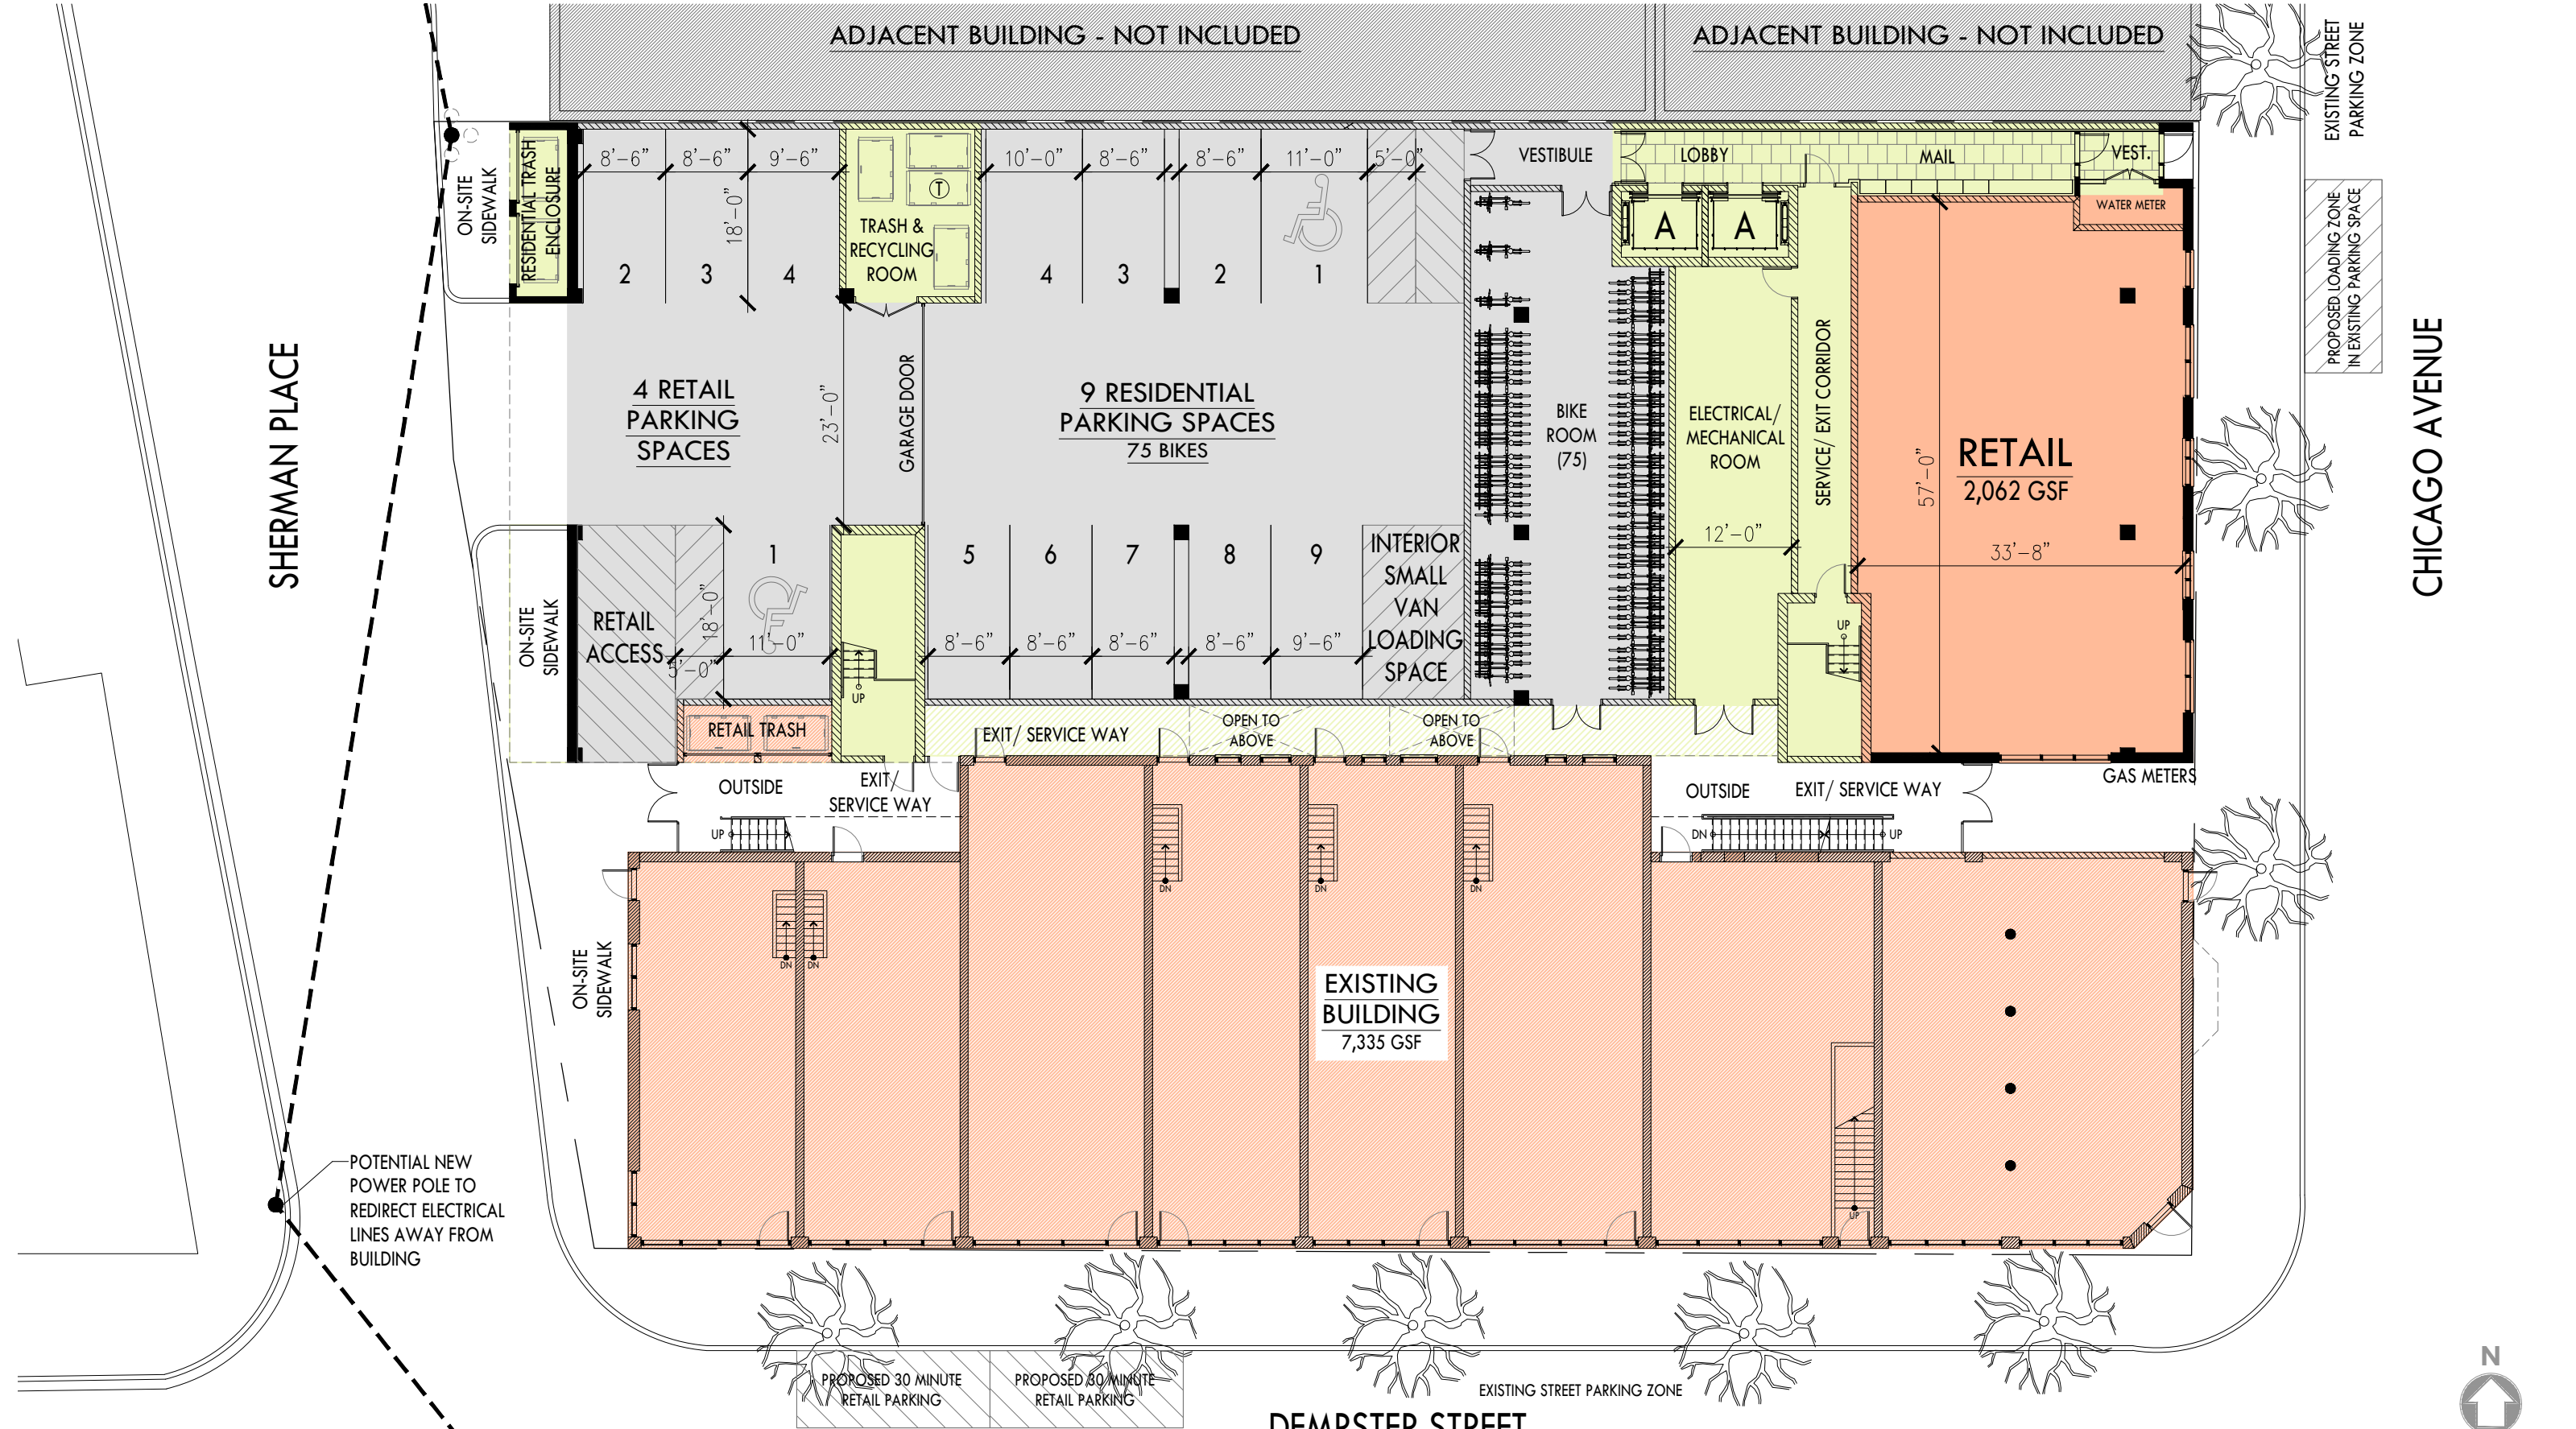

Level 1 Floor Plan

SCALE: 1/16" = 1'-0"



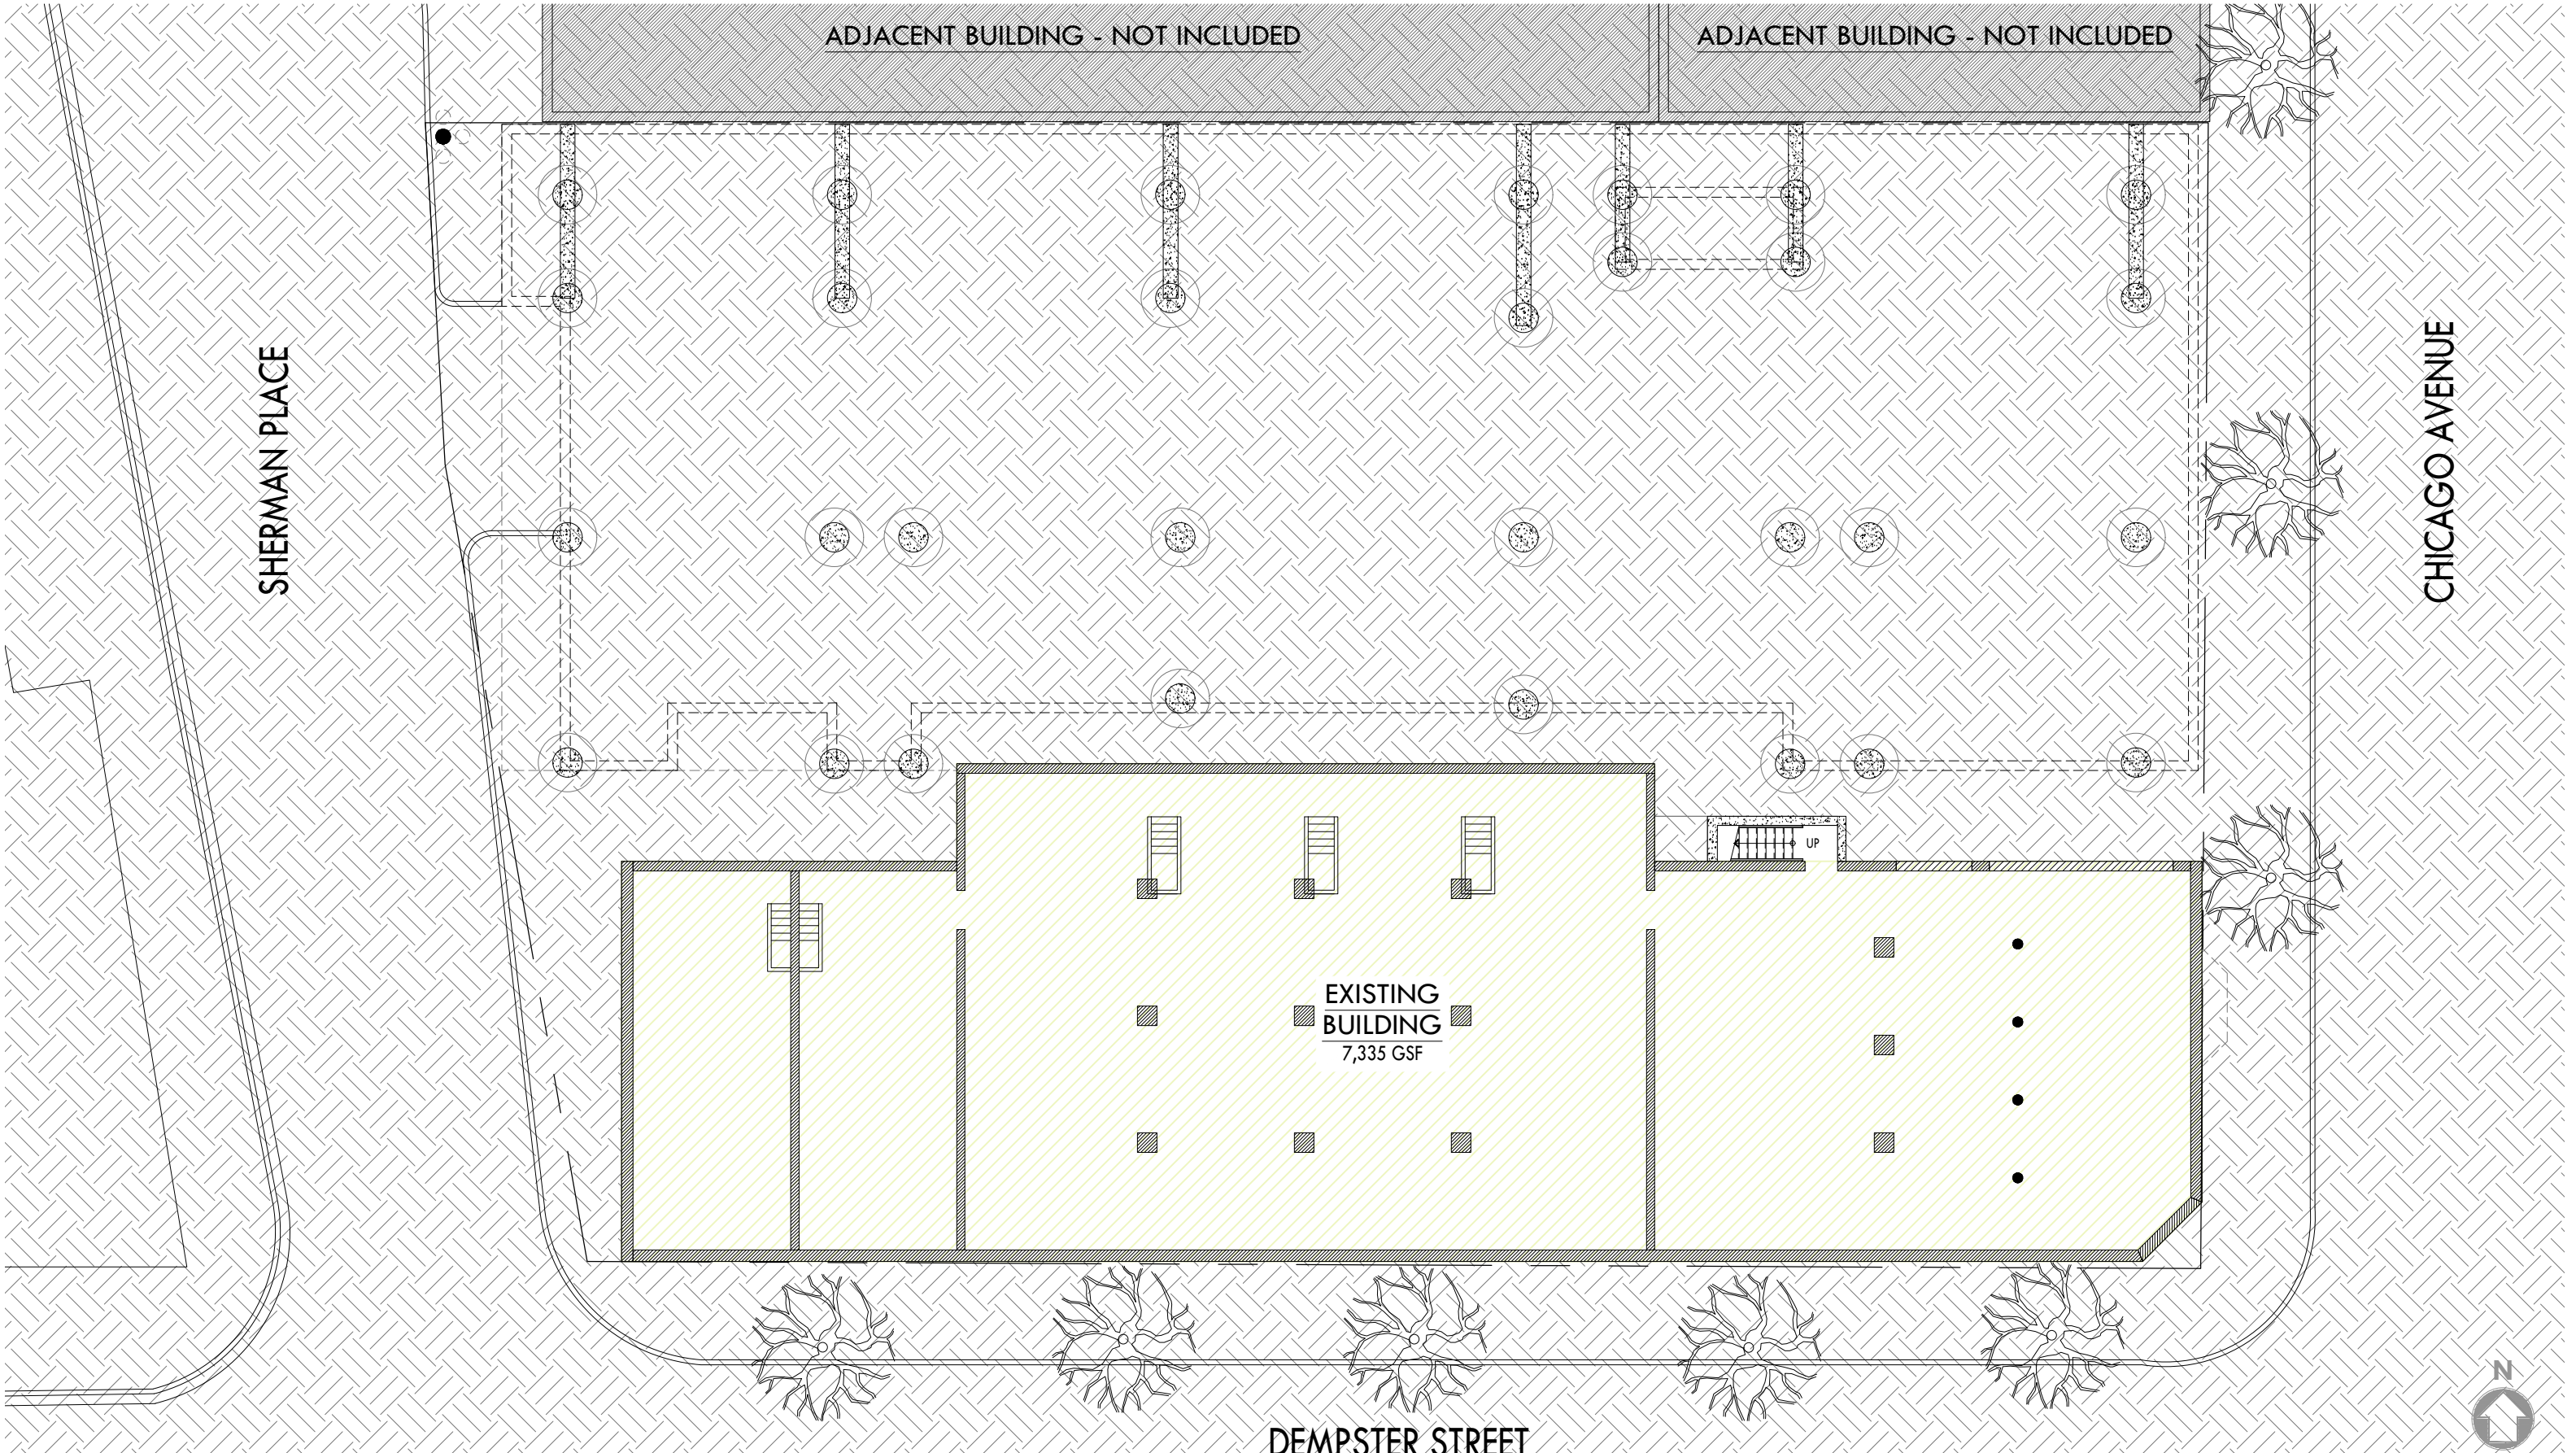

Basement Floor Plan

SCALE: 1/16" = 1'-0"


1300 Chicago Ave  
Evanston, Illinois

14 June 2024  
19054  
AJM

© HIRSCH MPG LLC 2024



B

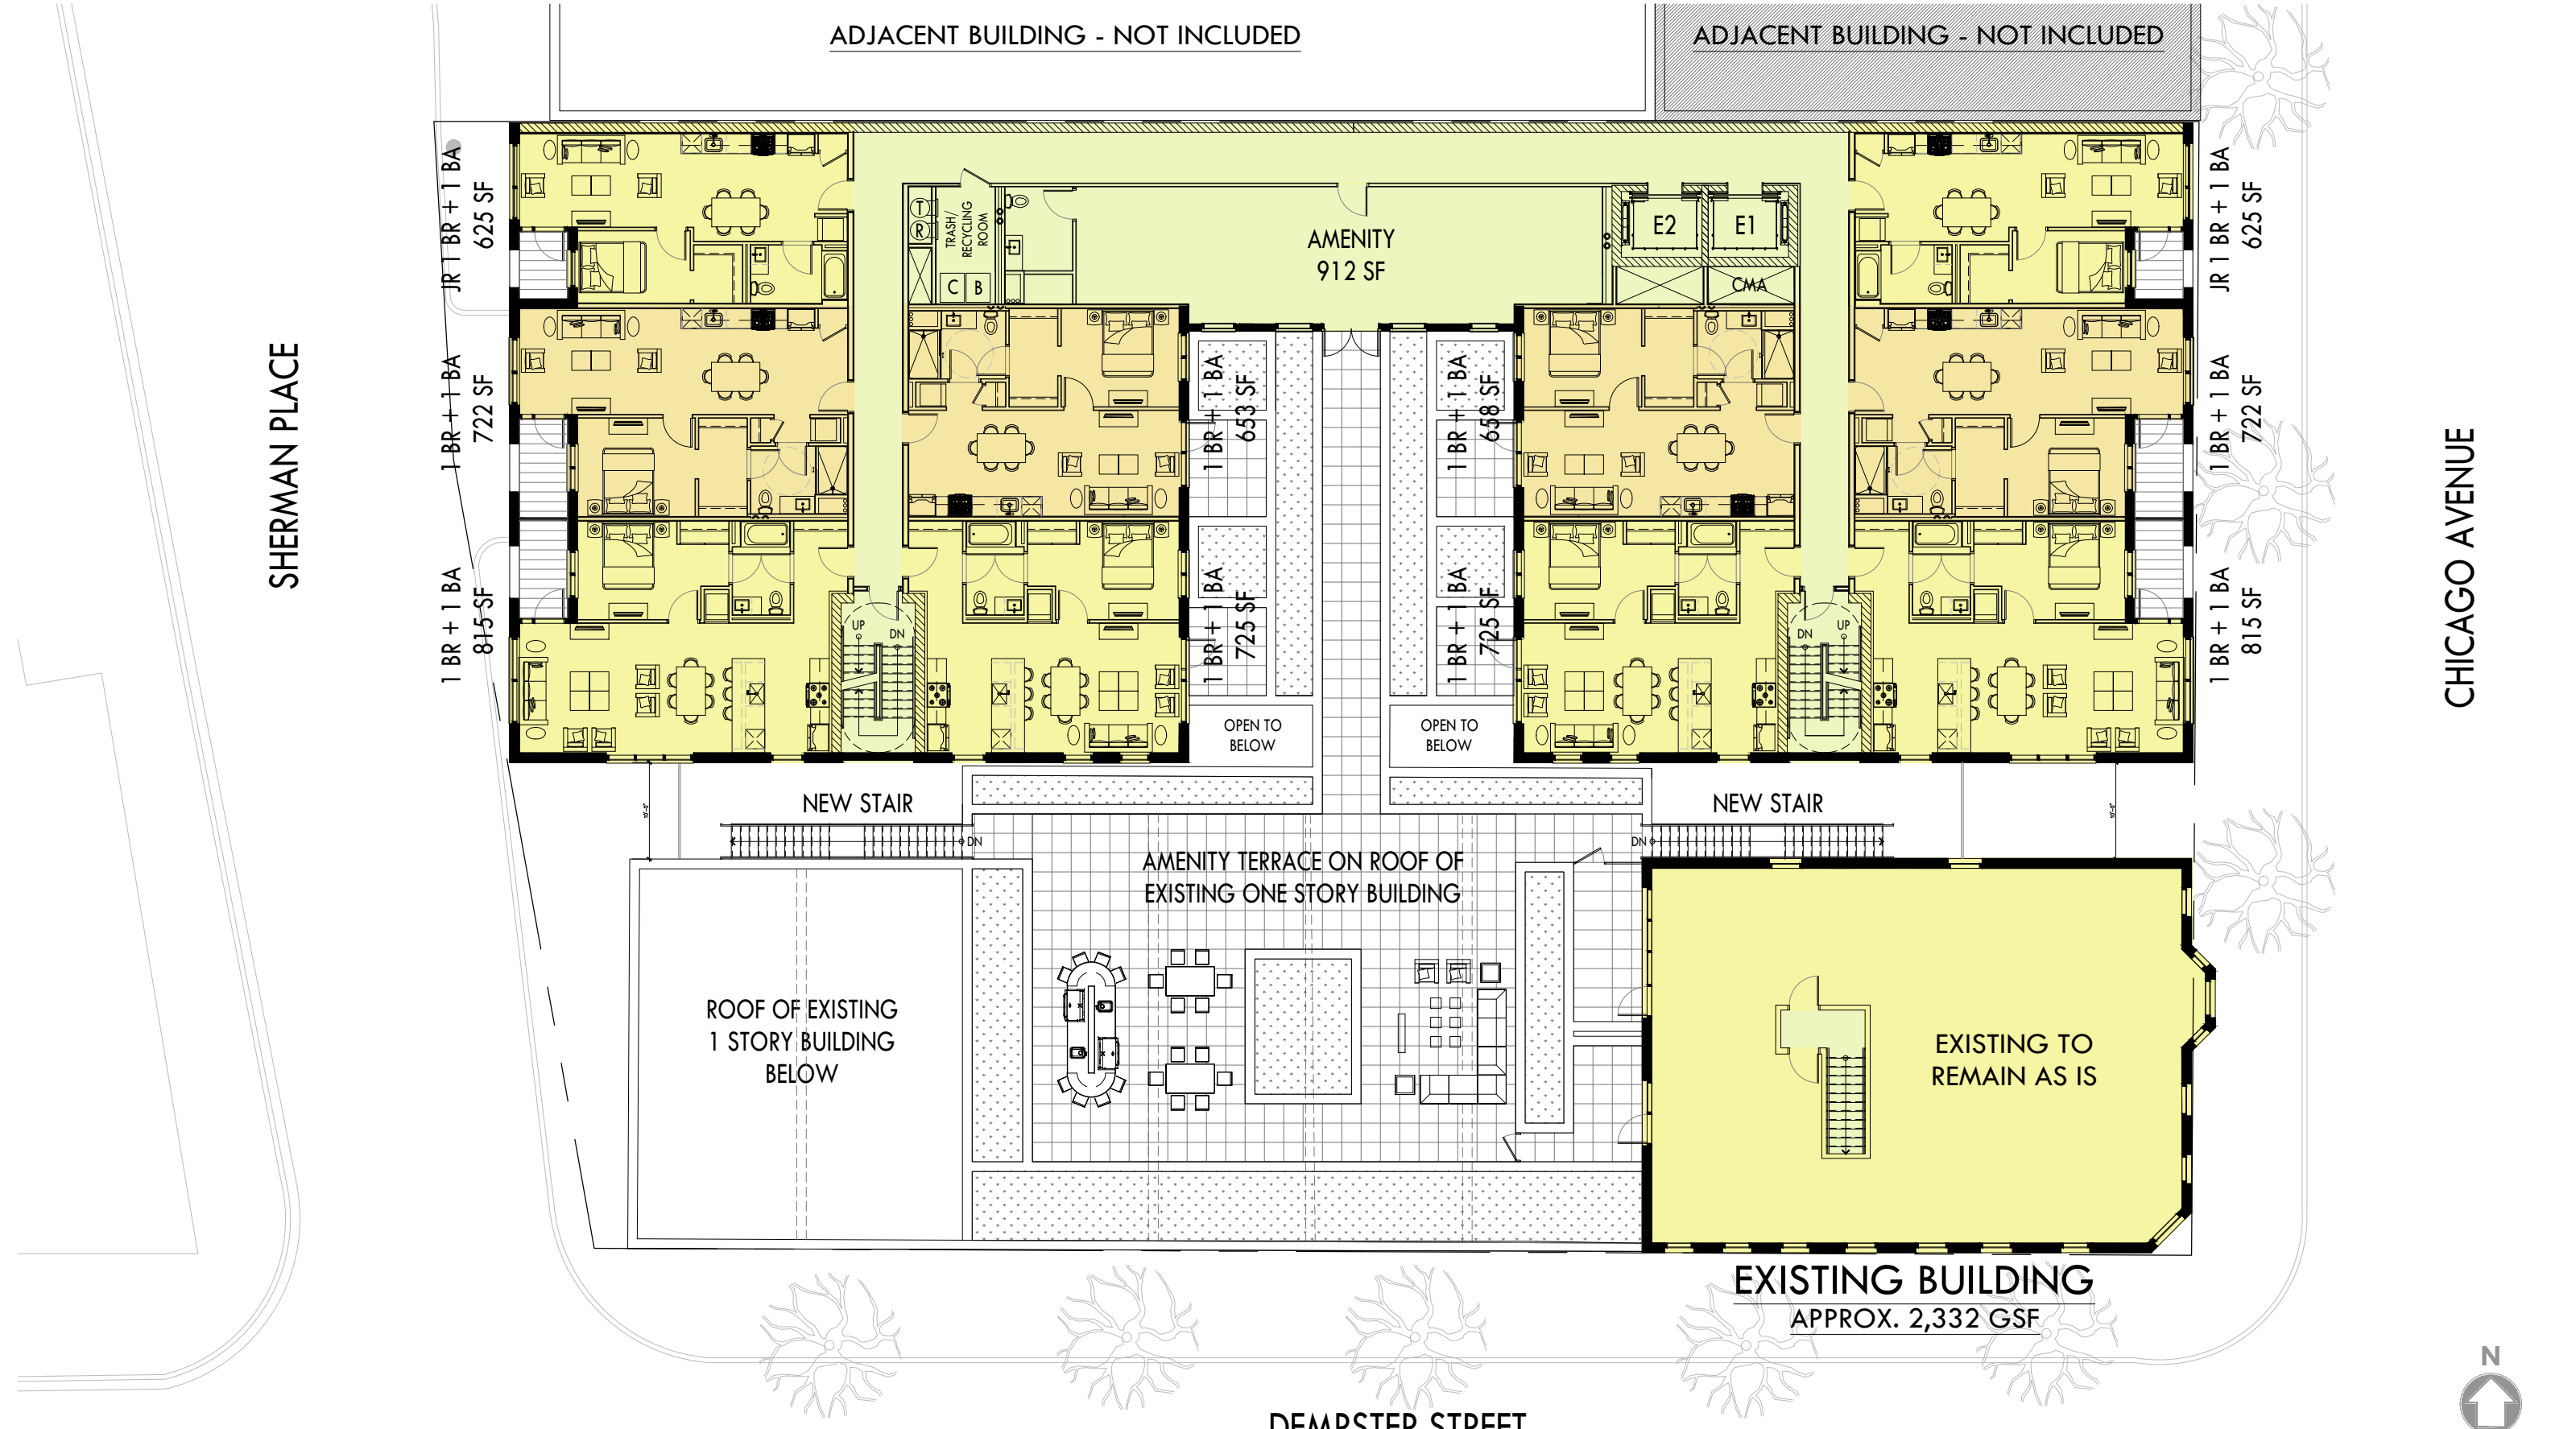

Level 2 Floor Plan

SCALE: 1/16" = 1'-0"






Massing Diagram - North West View



Massing Diagram - North East View



Massing Diagram - South West View

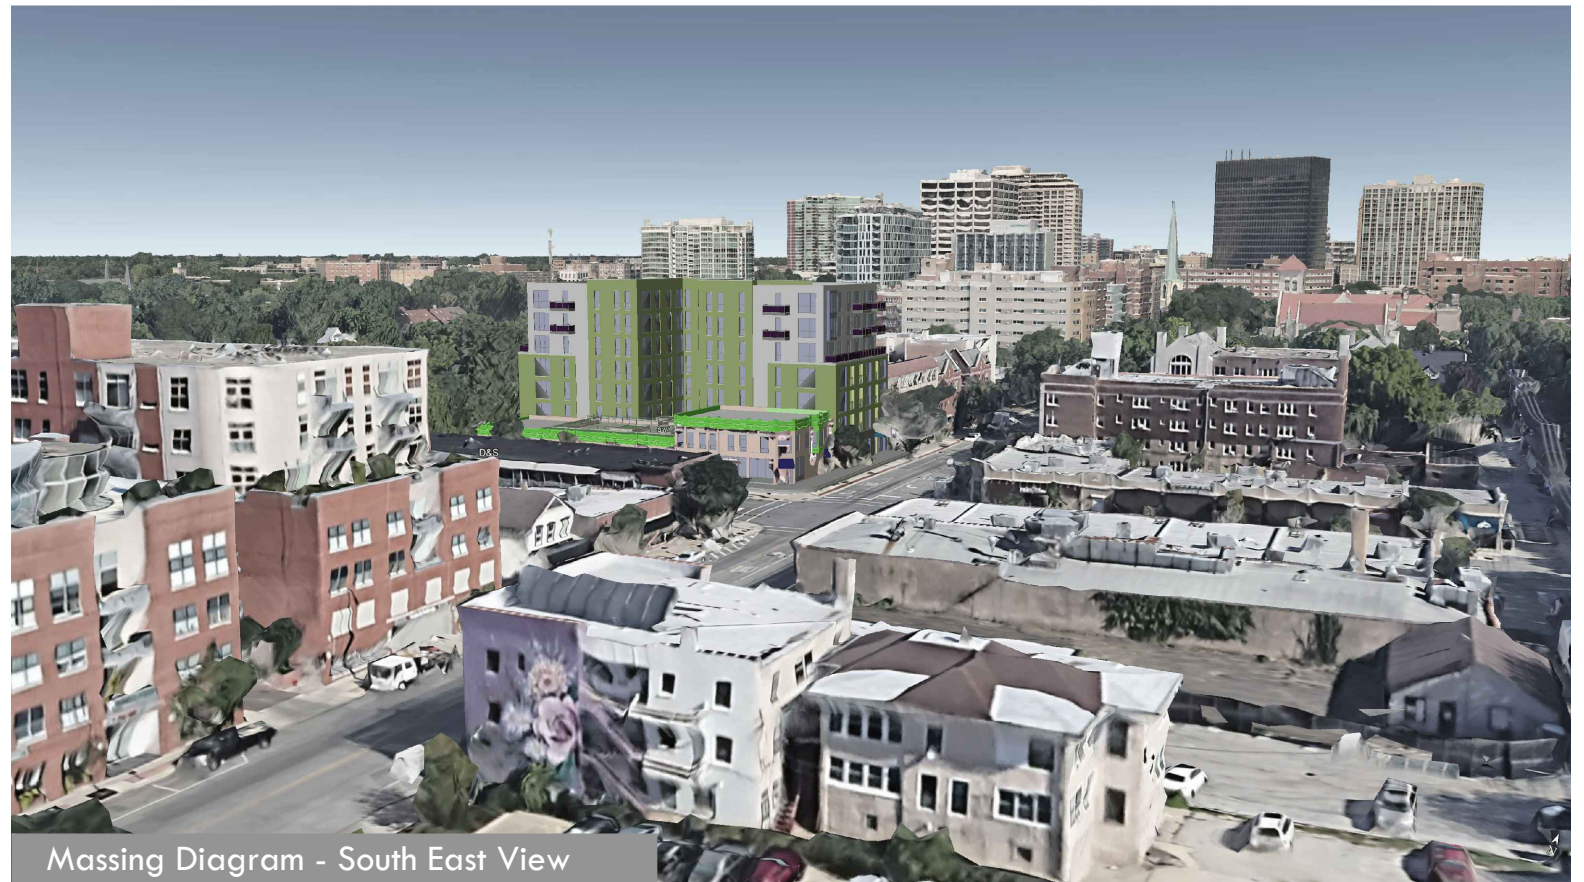

Massing Diagram - South East View