


Area 2

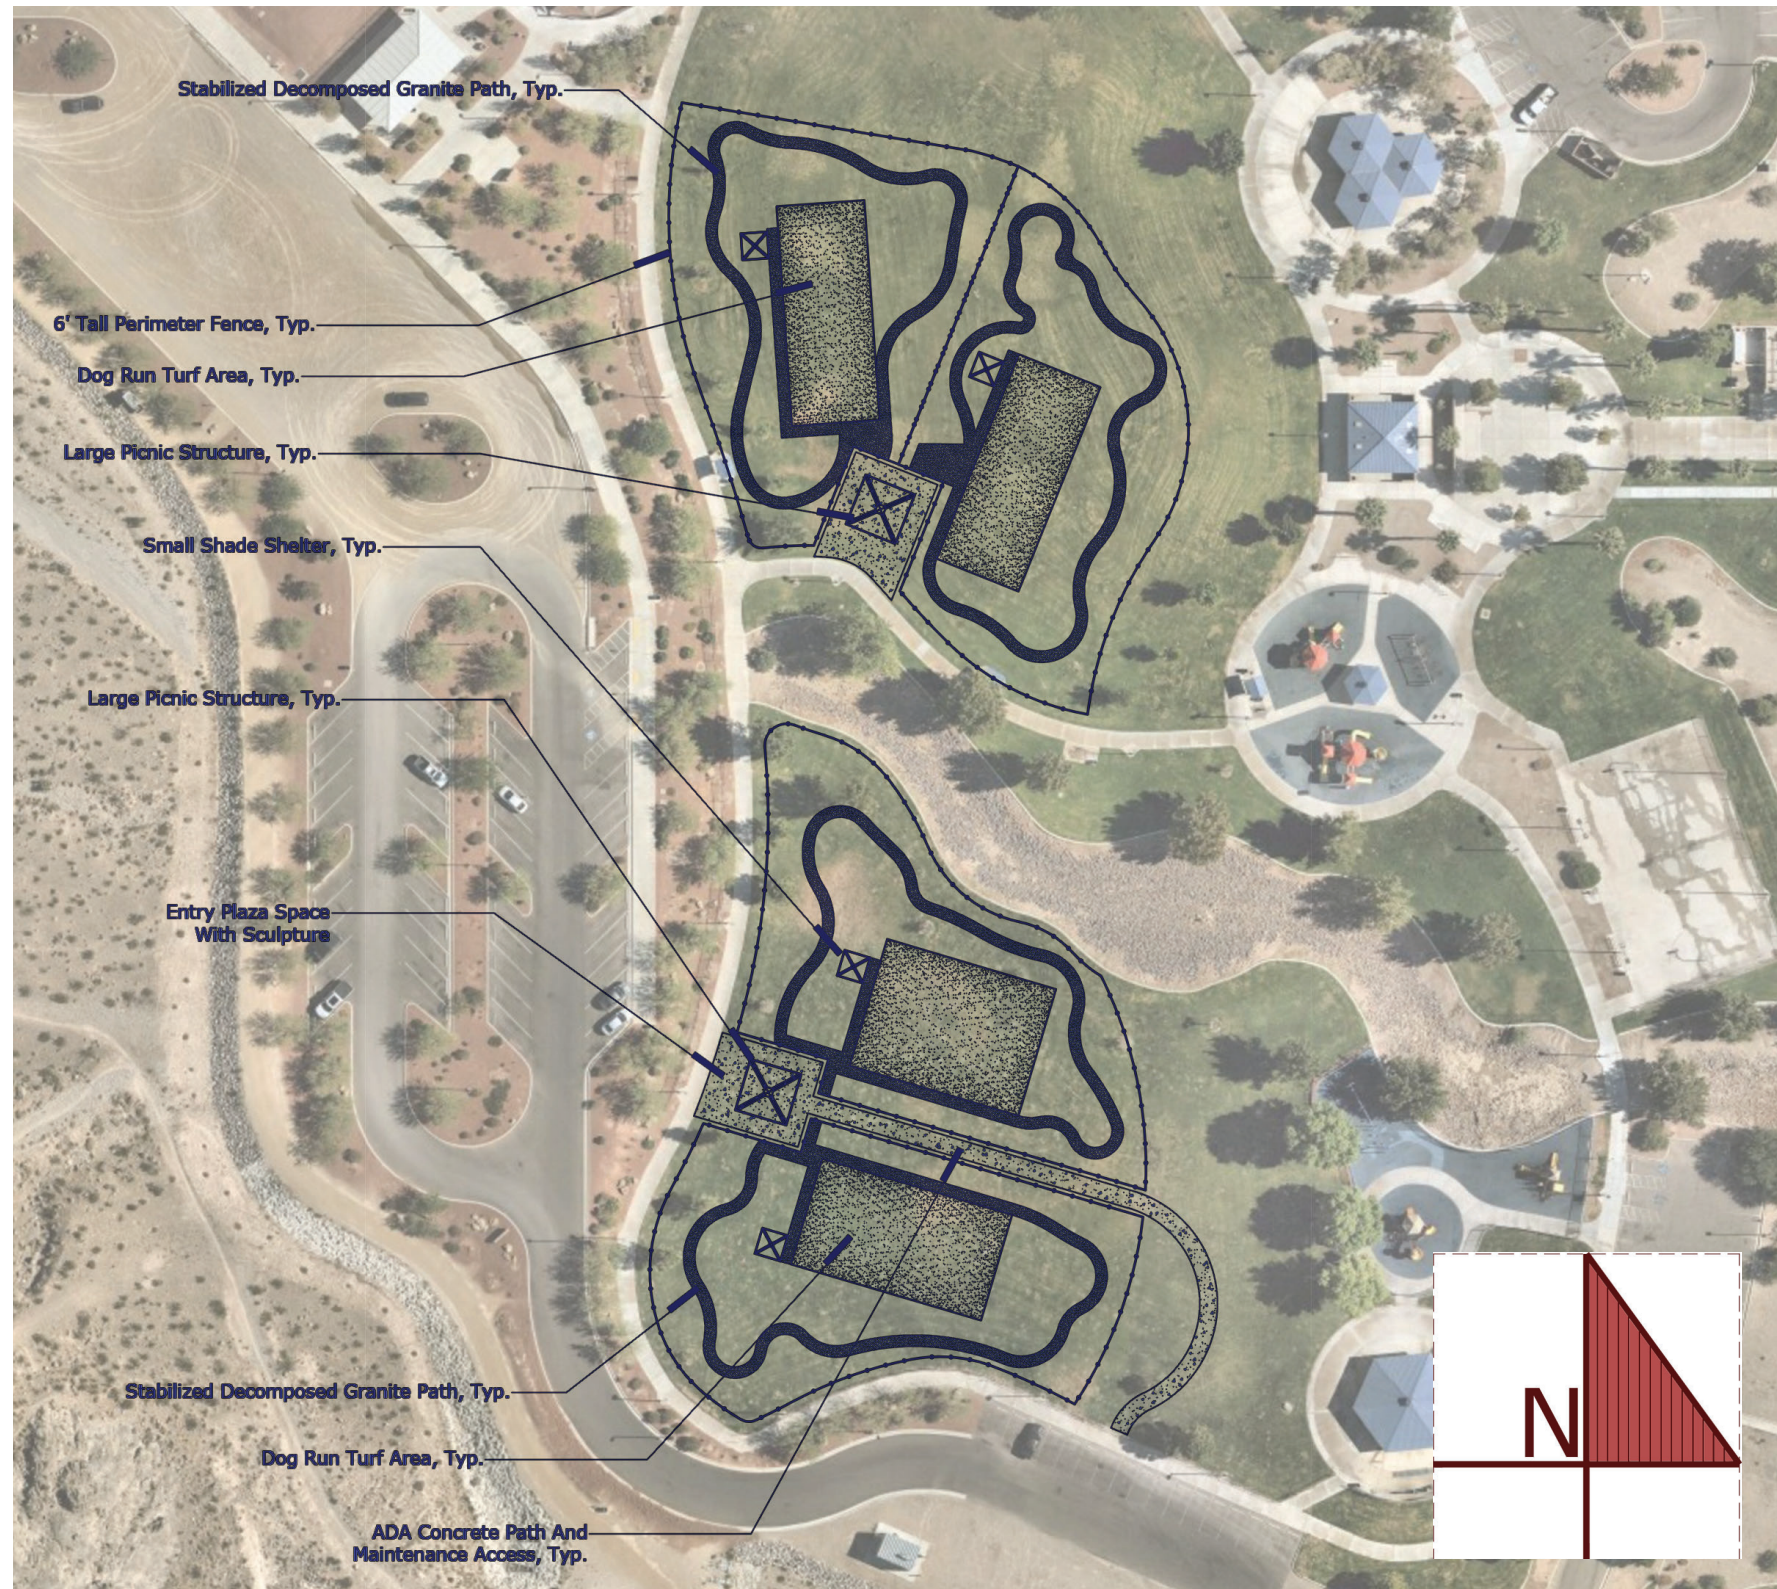

Area 2 Elements

- (4) Dog Runs
- (4) Turf Areas
- (4) Dog Drinking Fountains
- (4) Small Shade Structures
- (2) Large Picnic Structures
- 6' Perimeter Fence For Each Dog Run
- DG Path For Each Dog Run
- Natural Surrounding Native Grade and Plant Material
- Minimal Shade Trees
- LED Lighting For Each Shade Structure
- Parking Nearby
- ADA Regulations
- Power and Water Utilities from Adjacent Park Site
- Maintenance Access
- No Central Gathering Space

Area 2 Measurements

- Run 1 Area: 20,704 sf
- Run 2 Area: 20,608 sf
- Run 3 Area: 21,048 sf
- Run 4 Area: 21,414 sf
- Turf Area: 17,300 sf
- DG Path: 12,110 sf
- 6' Fence Length: 2,365 lf
- Concrete Area: 6,255 sf