


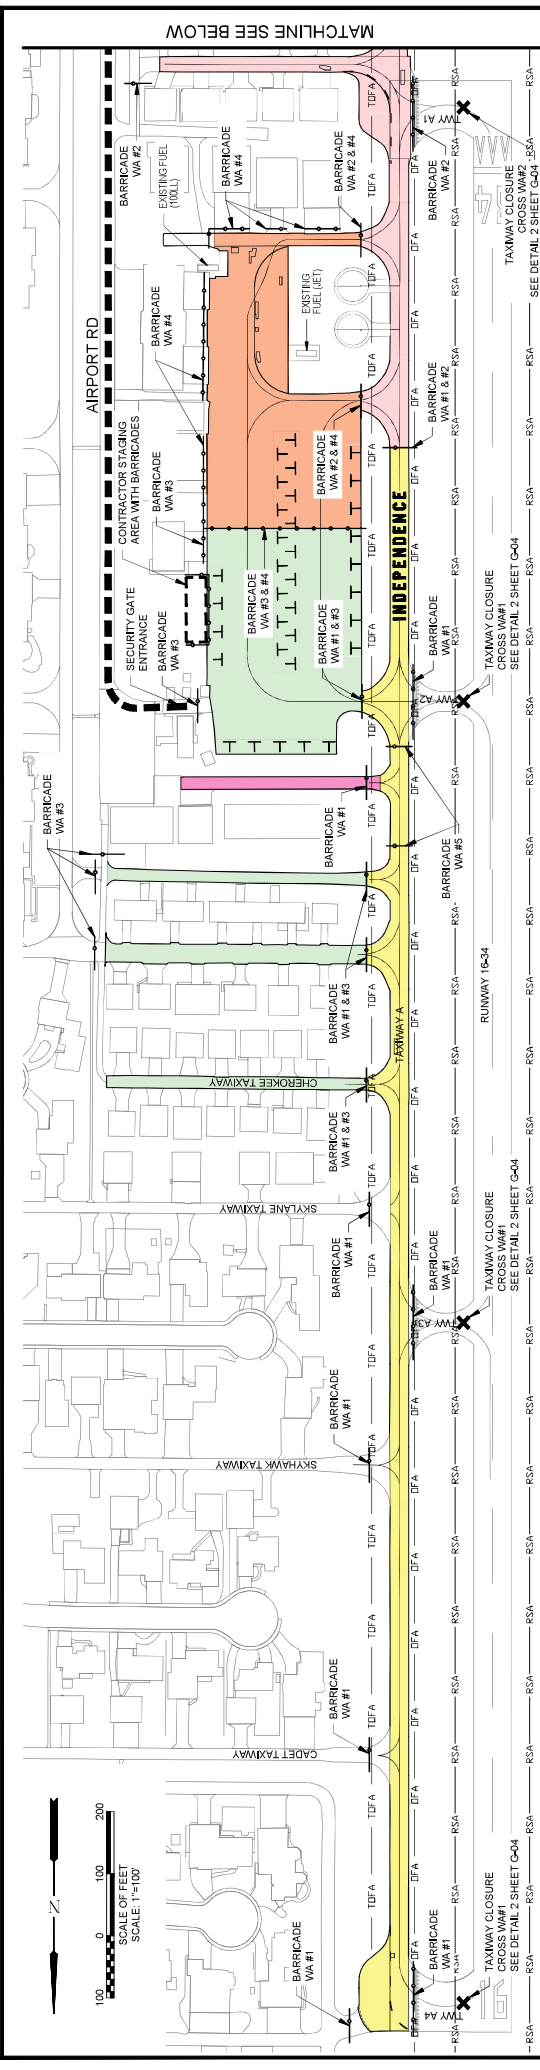

CONSTRUCTION SITE AND SAFETY PHASING PLAN
SCALE: 1" = 100'

CRACK SEAL AND ASPHALT REPAIR	
WORK AREA	DURATION
WA #1	2 DAY
WA #2	1 DAY
WA #3	2 DAY
WA #4	1 DAYS

ASPHALT PAVEMENT	
WORK AREA	DURATION
WA #5	5 DAYS

SURFACE SEAL	
WORK AREA	DURATION
WA #1 & #3	2 DAYS
WA #2 & #4	2 DAYS

PAVEMENT MARKING	
WORK AREA	DURATION
ALL WORK AREAS (FIRST COAT)	1 DAY
ALL WORK AREAS (FINAL COAT)	1 DAY

SEQUENCING NOTES:

- COORDINATE WORK AREA CLOSURES WITH THE AIRPORT TO ENSURE ACCESS AS NEEDED TO MAINTAIN AIRPORT OPERATIONS, INCLUDING PROVIDING FOR AND MAINTAINING ACCESS TO THE FOLLOWING:
 - ACCESS TO HANGARS
 - ACCESS TO APRONS
 - RUNWAY AND TAXIWAY ACCESS WHEN ALLOWED
- RUNWAY AND TAXIWAY MARKINGS SHALL BE IN PLACE ANY TIME RUNWAYS/TAXIWAYS ARE OPEN TO AIR TRAFFIC.
- REMOVAL OF EXISTING PAVEMENT MARKINGS SHALL PRECEDE CRACK SEAL WORK AND SEAL COAT WORK.

WORK SCHEDULE AND PHASING NOTES:

- ALL WORK SHALL BE COMPLETED WITHIN 21 CONTINUOUS CALENDAR DAYS OF CONTRACT NOTICE TO PROCEED.
- NOTICE TO PROCEED FOR CONSTRUCTION SHALL BE AFTER SEPTEMBER 2025.
- WORK EXEMPT FROM THE 21 CALENDAR DAY CONTRACT PERIOD INCLUDES THE SECOND APPLICATION OF PAVEMENT MARKINGS. A SECOND APPLICATION OF PAVEMENT MARKINGS SHALL BE PERMITTED, A MINIMUM OF 30 DAYS AFTER PAVEMENT REHABILITATION HAS BEEN COMPLETED.

WORK SCOPE - CRACK SEAL AND ASPHALT REPAIR AND PAVING:

- INSTALL TEMPORARY TRAFFIC CONTROL
- CRACK PREPARATION
- ASPHALT REMOVAL AND REPLACEMENT
- CRACK FILL
- FOREIGN OBJECT DEBRIS (FOD) REMOVAL

WORK SCOPE - SURFACE SEAL:


- INSTALL TEMPORARY TRAFFIC CONTROL
- PAVEMENT MARKING
- FOREIGN OBJECT DEBRIS (FOD) REMOVAL
- SURFACE SEAL
- PAVEMENT MARKING

WORK SCOPE - PAVEMENT MARKING:

- INSTALL TEMPORARY TRAFFIC CONTROL
- PAVEMENT MARKING
- FOREIGN OBJECT DEBRIS (FOD) REMOVAL

LEGEND

- WORK AREA #1
- WORK AREA #2
- WORK AREA #3
- WORK AREA #4
- WORK AREA #5
- CONTRACTOR STAGING AREA
- CONTRACTOR HAUL / ACCESS ROUTE
- LOW LEVEL BARRICADES
- RUNWAY SAFETY AREA
- RUNWAY OBJECT FREE AREA
- TAXIWAY OBJECT FREE AREA

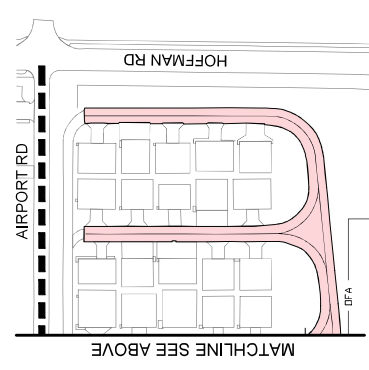

A.I.P. NO. 3-41-0027-010-2024
THIS PLAN SHEET IS INTENDED TO BE VIEWED IN COLOR. THE FOLLOWING COLORS SHOULD BE DISTINGUISHABLE WHEN PRINTED CORRECTLY:
RED BLUE

PORTLAND OFFICE
5500 MACADAMS RD, 6250
PORTLAND, OR 97203
503.452.1239
503.682.7616 FAX

DESIGNED BY: RHH
DRAWN BY: TDS
CHECKED BY: JAK
SCALE: AS SHOWN
PROJECT NO: 40097-12-01
DATE: APRIL 2025

OREGON DEPARTMENT OF AVIATION
INDEPENDENCE STATE AIRPORT (7S5)

TAXIWAY AND APRON SURFACE SEAL
CONSTRUCTION SITE AND SAFETY PHASING PLAN

DRAWING NO. G-03
SHEET NO. 3 OF 12