


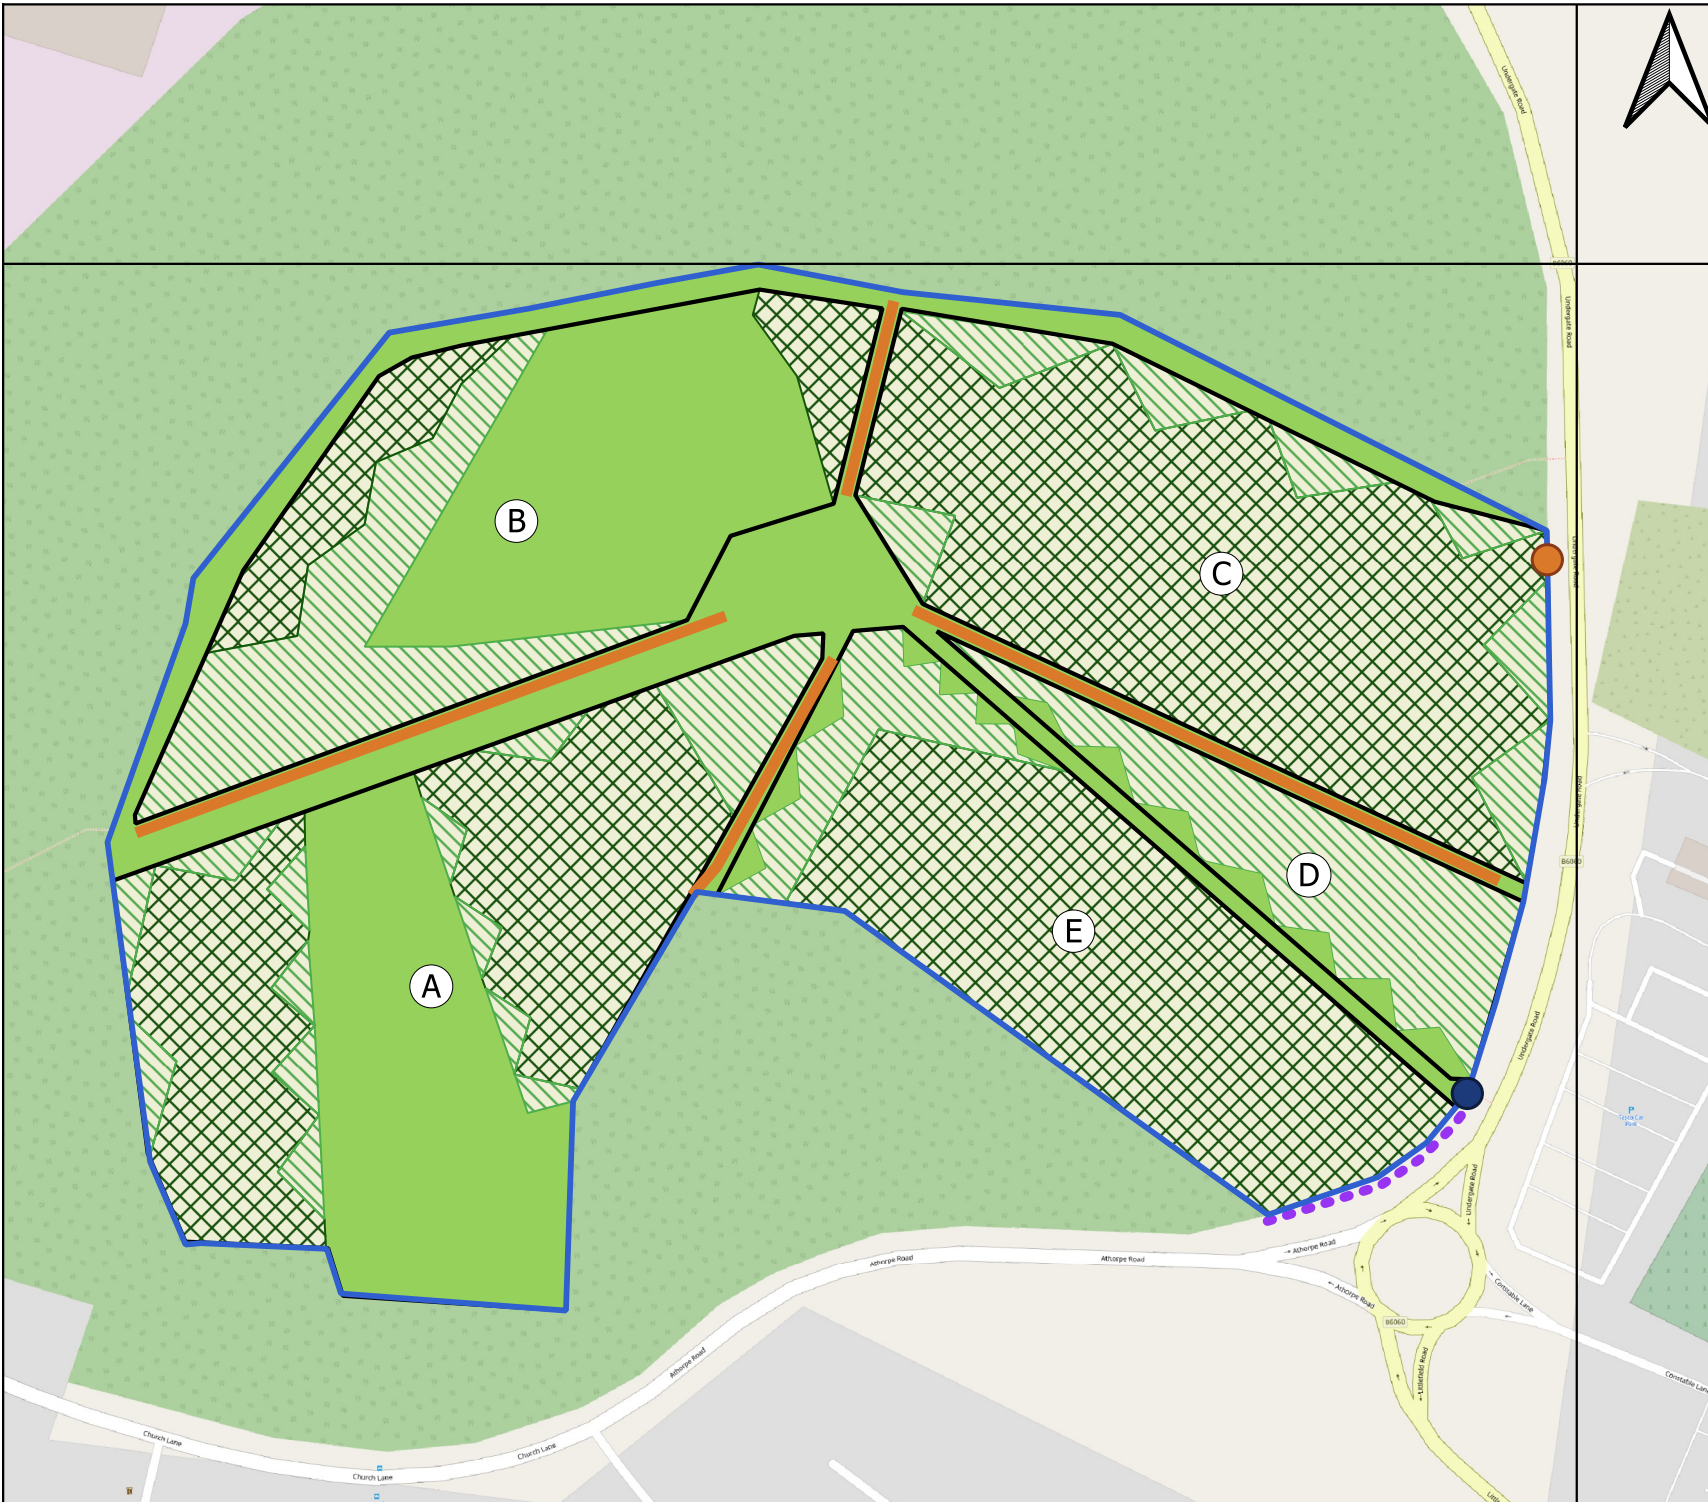
452500.000



386500.000

**Key**

-  Site Boundary
-  Compartment Boundary
-  Existing Hedge
-  Post and Rail Fencing
-  Integral Open Space
-  Shrub Planting
-  Tree Planting
-  Access Point
-  Replace Kissing Gate



**Site Name: Athorpe Road, Dinnington**

Grid Ref for centre of map: SK522863  
Map 1 of 1  
Date: 19.10.2022  
© OpenStreetMap contributors

