


| | | | |
|---|---|------|--------------|
| CALIFORNIA DEPARTMENT OF TRANSPORTATION | | | |
| APPROVED | FOR SIGNING AFFECTING STATE FACILITIES | | DATE |
| APPROVED | FOR STRIPING AFFECTING STATE FACILITIES | | DATE |
| CO | RTE | P M | PERMIT NO. |
| MRN | 101 | 4.71 | 0413-NMCT772 |

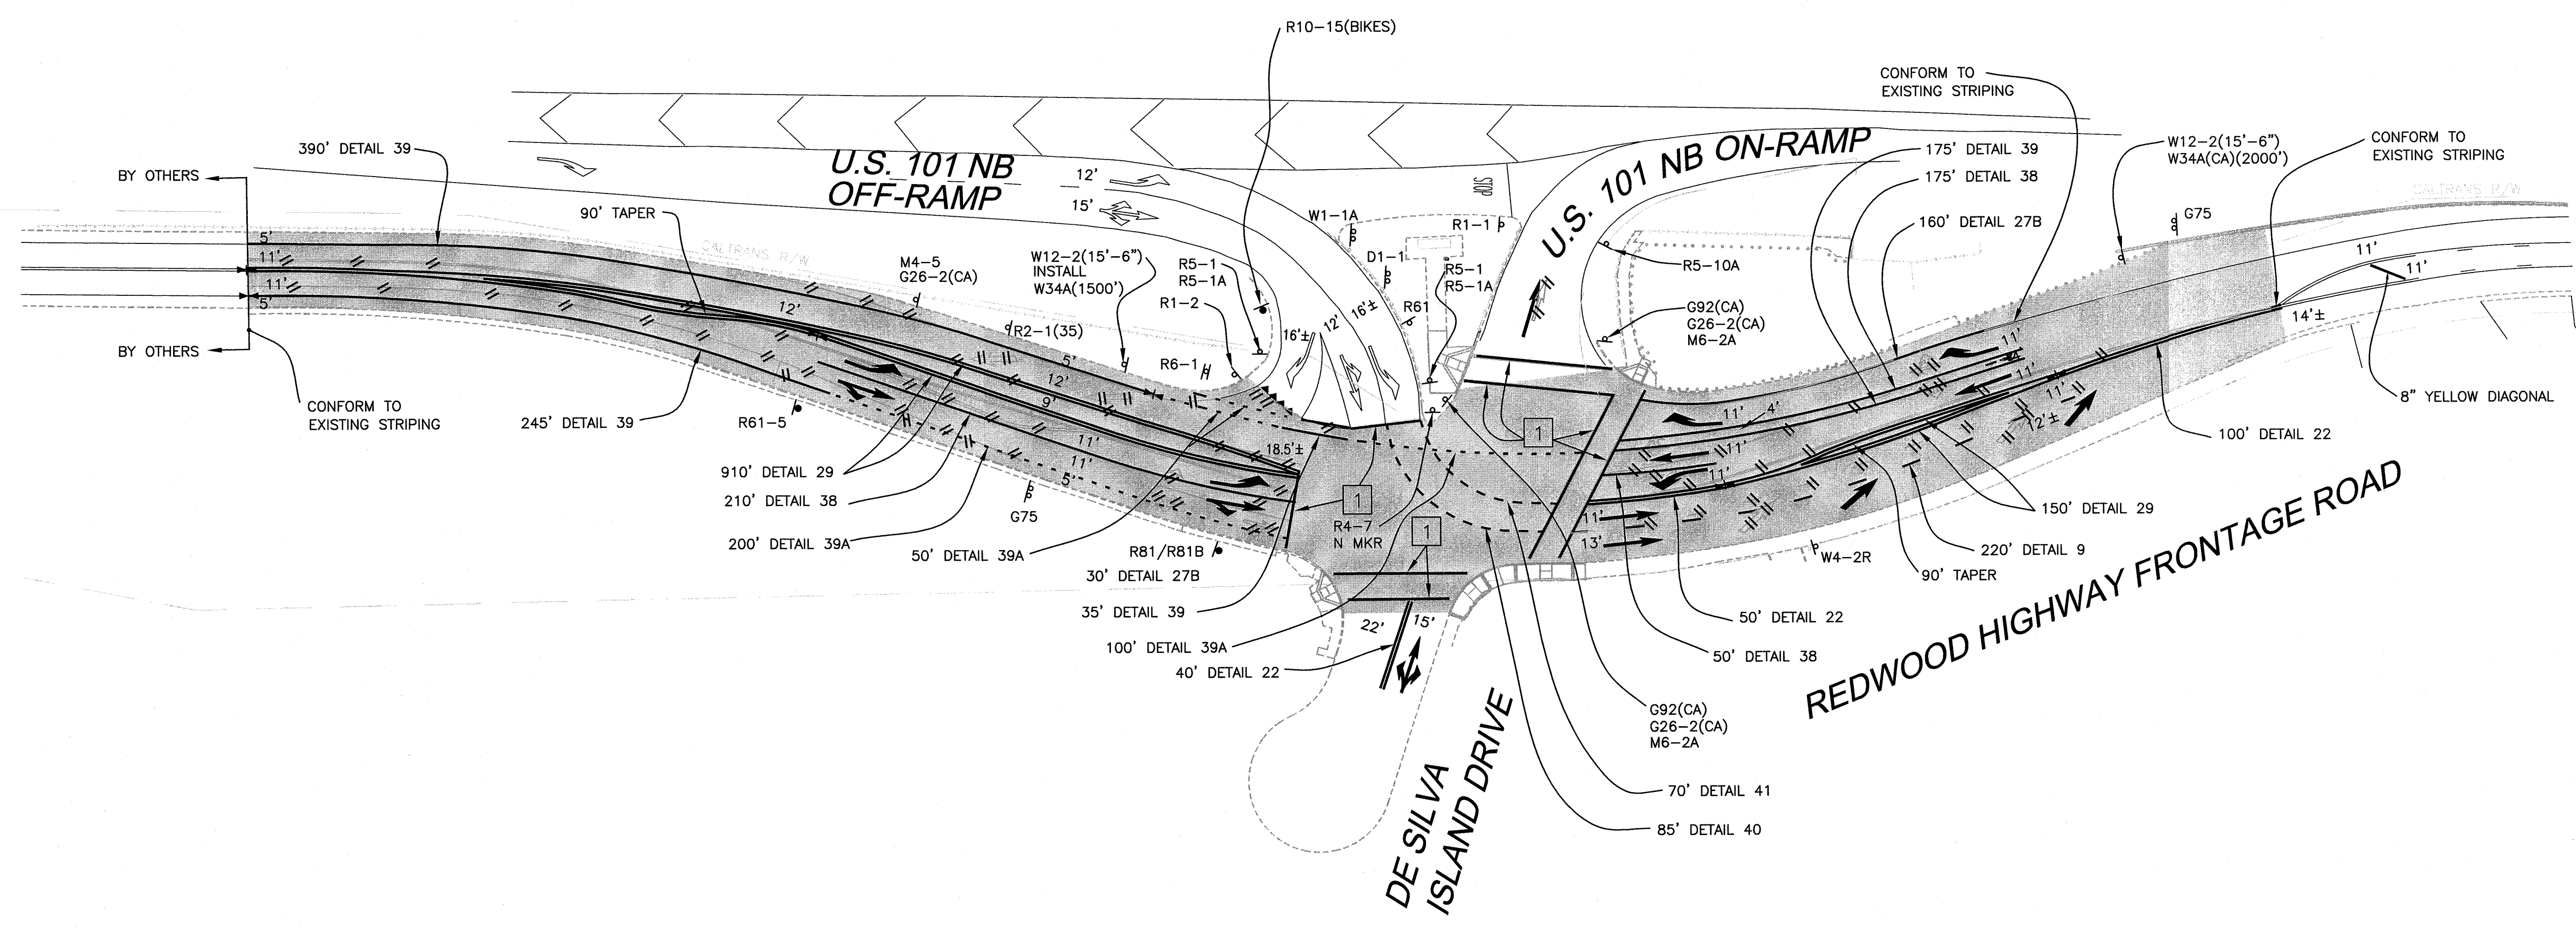

LEGEND

- EXISTING SIGN
- INSTALL NEW SIGN
- EXISTING PAVEMENT MARKING
- INSTALL NEW TYPE I (24) PAVEMENT MARKING
- INSTALL NEW TYPE II (BOTH) PAVEMENT MARKING
- INSTALL NEW TYPE II (LT OR RT) PAVEMENT MARKING
- INSTALL NEW TYPE III (LT OR RT) PAVEMENT MARKING
- INSTALL NEW TYPE VI PAVEMENT MARKING
- REMOVE EXISTING STRIPING
- INSTALL NEW STRIPING PER DETAIL NUMBER
- INSTALL "BIKE LANE" PAVEMENT MARKING
- 3" FULL WIDTH GRIND, 1" AC LEVELING COURSE ENGINEERED PAVING MAT & 2" AC RESURFACING.

GENERAL NOTES

1. SIGNING AND STRIPING SHALL CONFORM TO THE APPLICABLE DETAILS OF THE CALIFORNIA DEPARTMENT OF TRANSPORTATION (CALTRANS) STANDARD PLANS 2010, AND THE LATEST CA-MUTCD AND THE SPECIAL PROVISIONS.
2. ALL STRIPING SHALL BE THERMOPLASTIC
3. ANY EXISTING STRIPING THAT CONFLICTS WITH THE PROPOSED STRIPING SHALL BE REMOVED TO THE APPROVAL OF THE TRAFFIC ENGINEER.
4. ALL CURB RAMPS SHALL CONFORM TO RAMP DETAILS SHOWN ON CALTRANS RSP-A88A DATED MARCH 21, 2014.

PROJECT NOTES:

- 1 REMOVE THE EXISTING STRIPING AND INSTALL NEW 12" WHITE STRIPING

| | | | |
|-----|------|-------------|-----|
| 7 | | | |
| 6 | | | |
| 5 | | | |
| 4 | | | |
| 3 | | | |
| 2 | | | |
| 1 | | | |
| No. | DATE | DESCRIPTION | BY: |

COUNTY OF MARIN
 DEPARTMENT OF PUBLIC WORKS
 CIVIC CENTER SAN RAFAEL CALIFORNIA 94903

DESIGNED: EB
 DRAWN: EB
 CHECKED: AP
 DATE: 11/24/14
 FEDERAL PROJ. NO. HS/PL-5927(090)
 BENCHMARK DESCRIPTION:
 ?
 ?

APPROVAL RECOMMENDED

 PRINCIPAL ENGINEER, LICENSE NO. 62664
 DATE: 12/23/2014
 APPROVAL RECOMMENDED

 ASST. DIRECTOR OF PUBLIC WORKS, LICENSE NO. 34616
 DATE: 12/23/2014

CIVIL SHEET
 PAVING, SIGNING AND STRIPING PLAN

REDWOOD HIGHWAY FRONTAGE ROAD IMPROVEMENTS
 REDWOOD HIGHWAY FRONTAGE ROAD

SHT. 5 OF 7
 COUNTY PLAN NO.
 2011-22

PREPARED BY

TJKM Transportation Consultants
 4305 Hacienda Drive, Suite 550
 Pleasanton, CA 94588
 Phone: (925) 463-0611 Fax: (925) 463-3690
 email: tjkm@tjkm.com

R.C.E. 15347
 TJKM PROJECT # 036-042