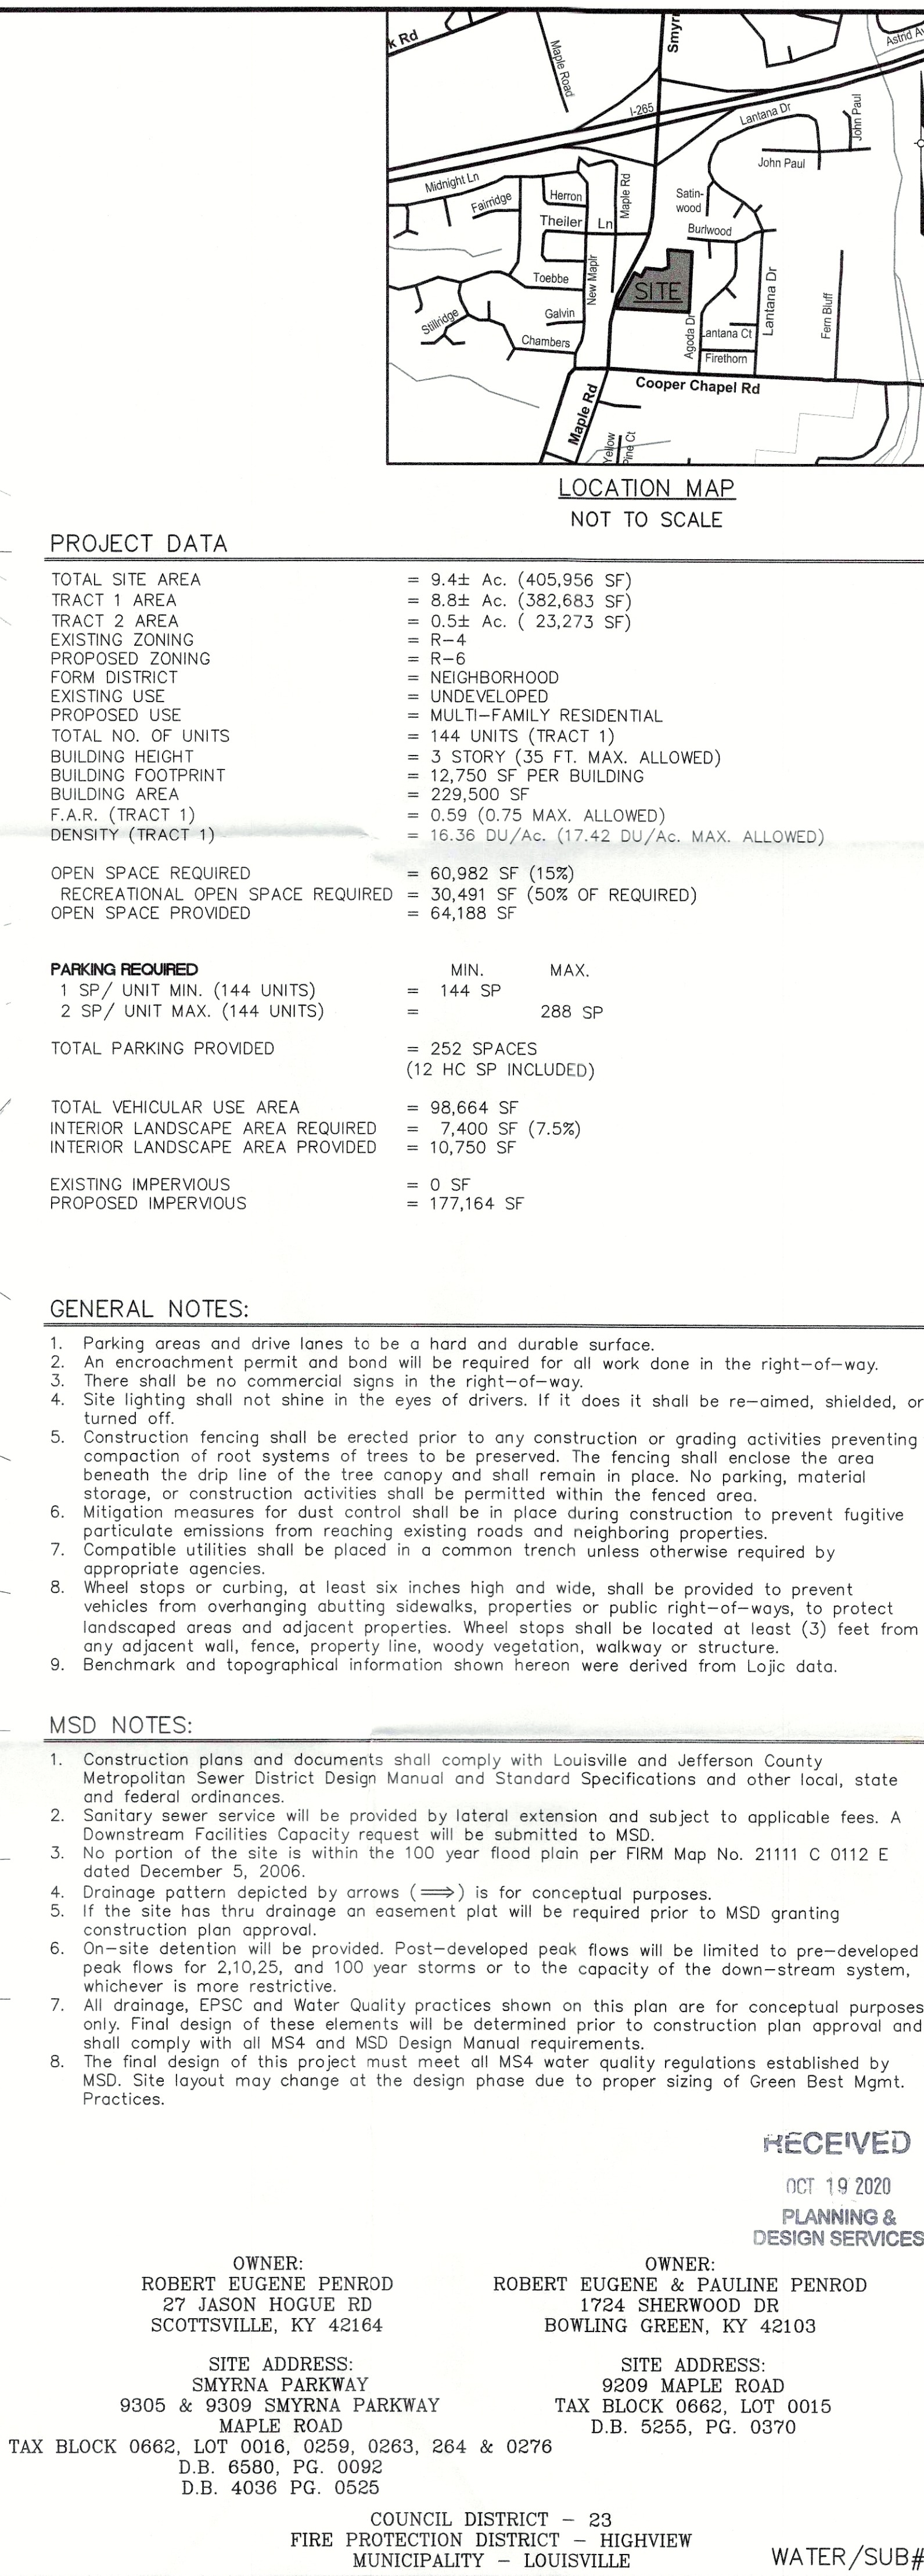


[illegible]

SURVEYOR'S SEAL

ENGINEER'S SEAL

PROJECT DATA

FILE NAME: 20149-000P

DATE: 10/12/20

CHECKED BY: MH

SCALE: AS SHOWN

DRAWN BY: JH

LD&D

LAND DESIGN & DEVELOPMENT, INC.
BUSINESS VESTING • 1986 • AFFILIATED WITH
525 WASHINGTON AVENUE SUITE 101 LOUISVILLE, KENTUCKY 40202
FAX: 502.424.9975 PHONE: 502.424.9974
WEB SITE: WWW.LDD-INC.COM

DETAILED DISTRICT DEVELOPMENT PLAN

GREENBERG
SMYRNA PARKWAY APARTMENTS

DEVELOPER
GKG INVESTMENTS
13287 O'BANION STATION WAY
LOUISVILLE, KY 40223

JOB NO.
20149

SHEET
1
OF 1