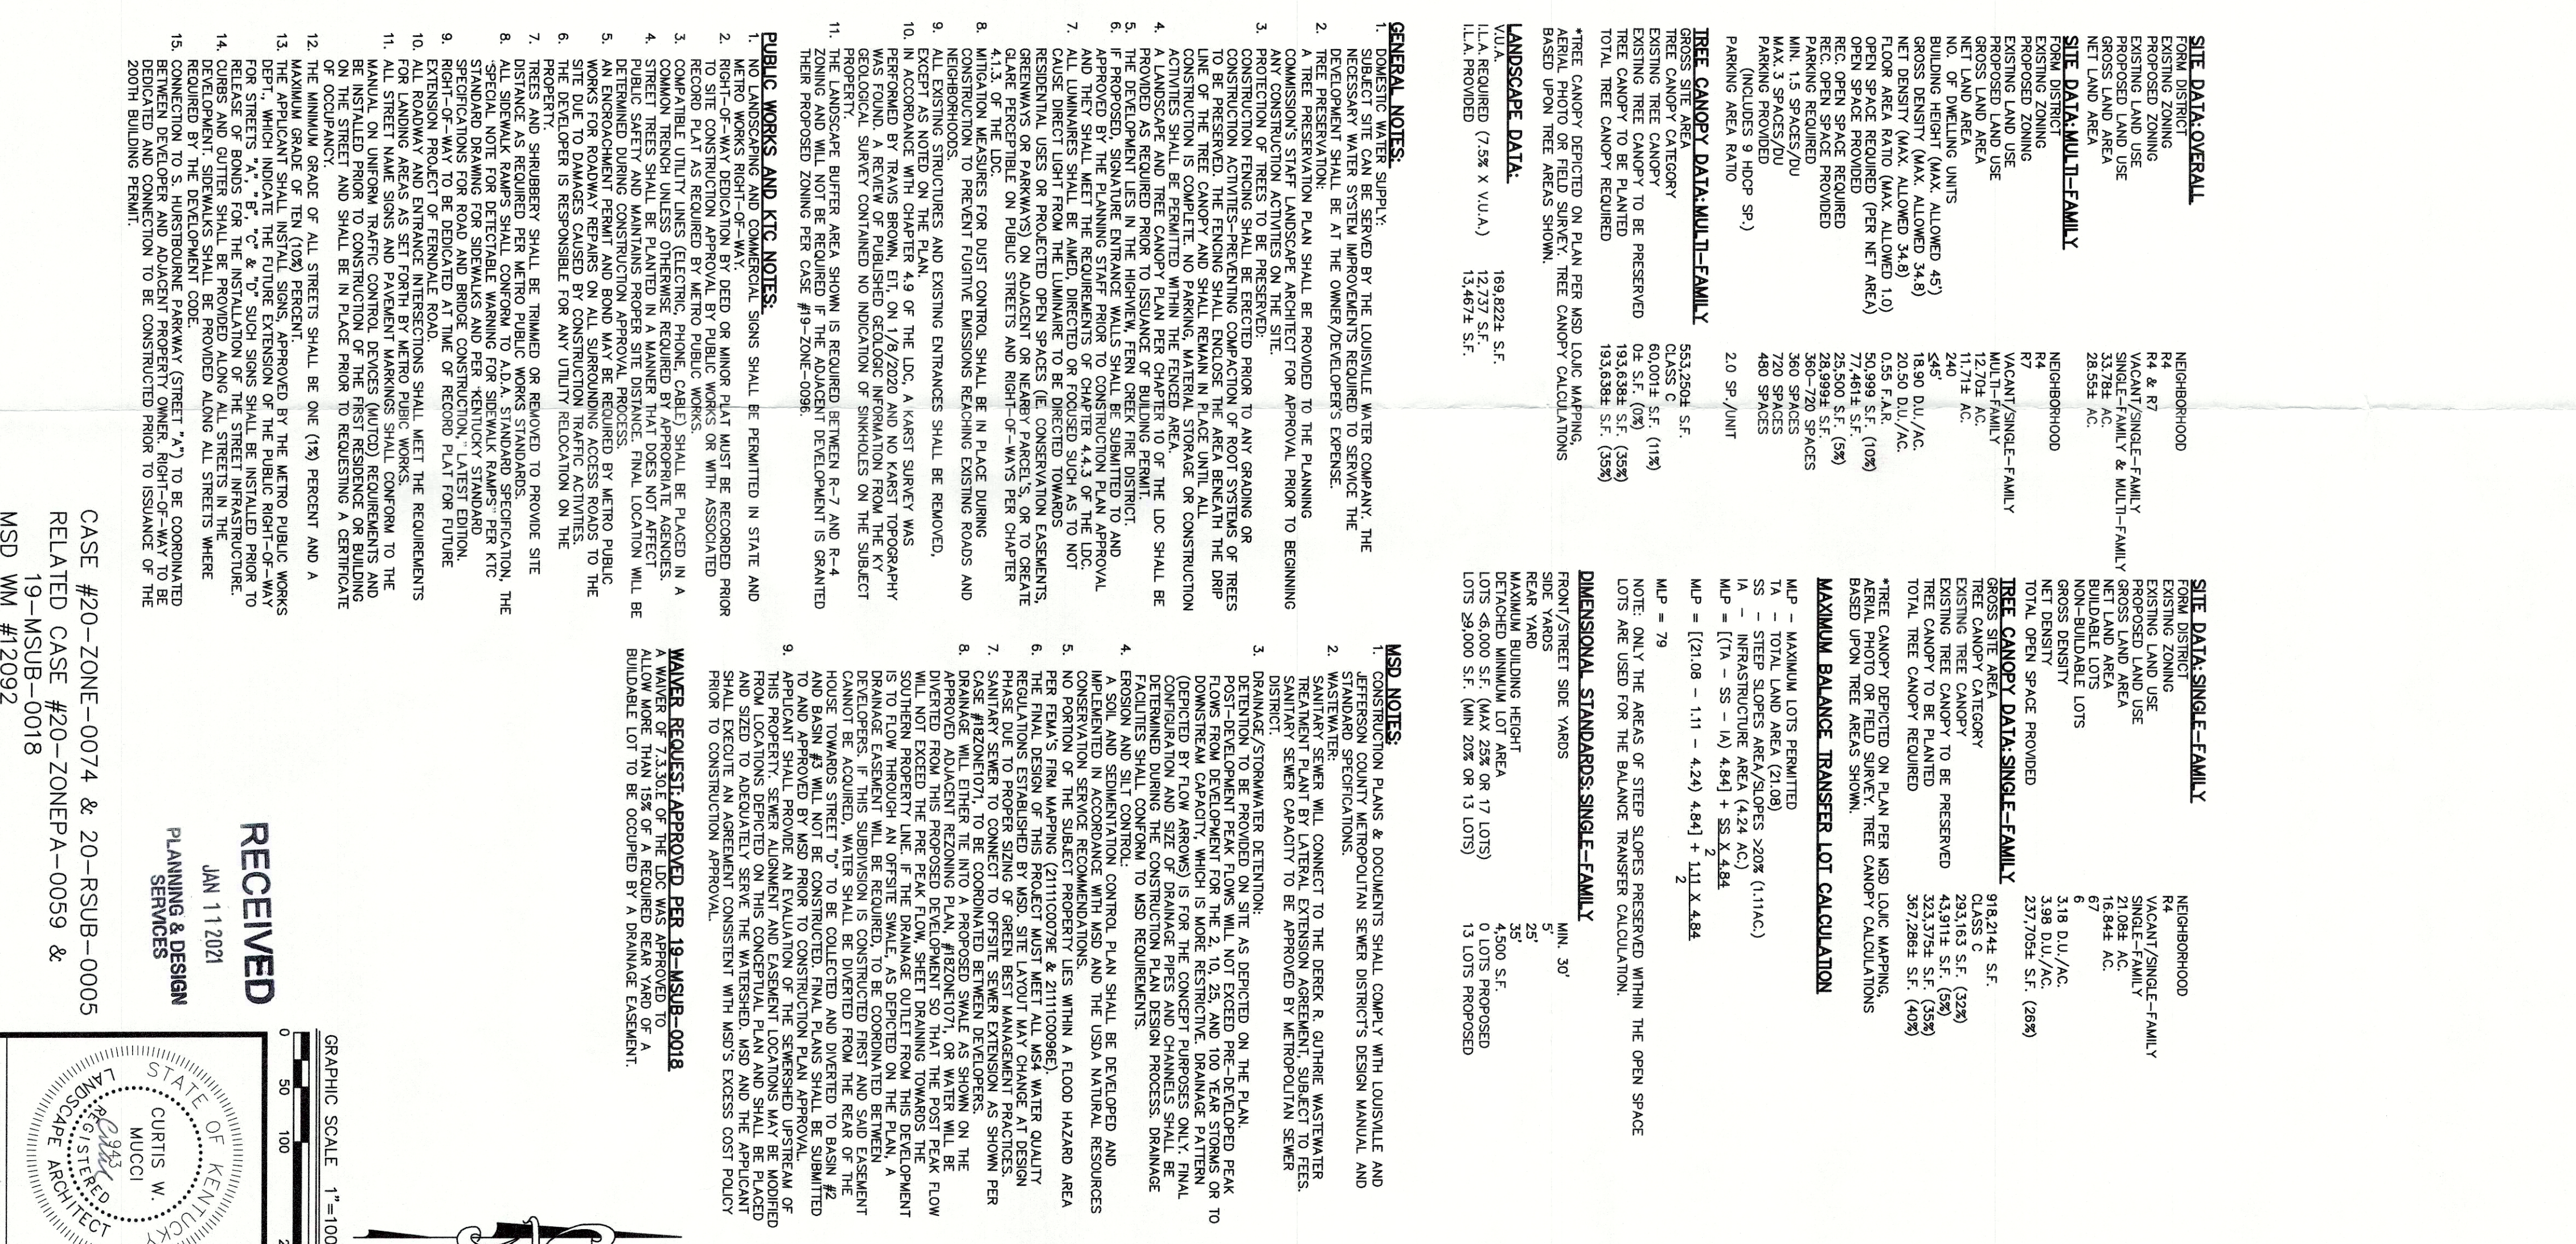
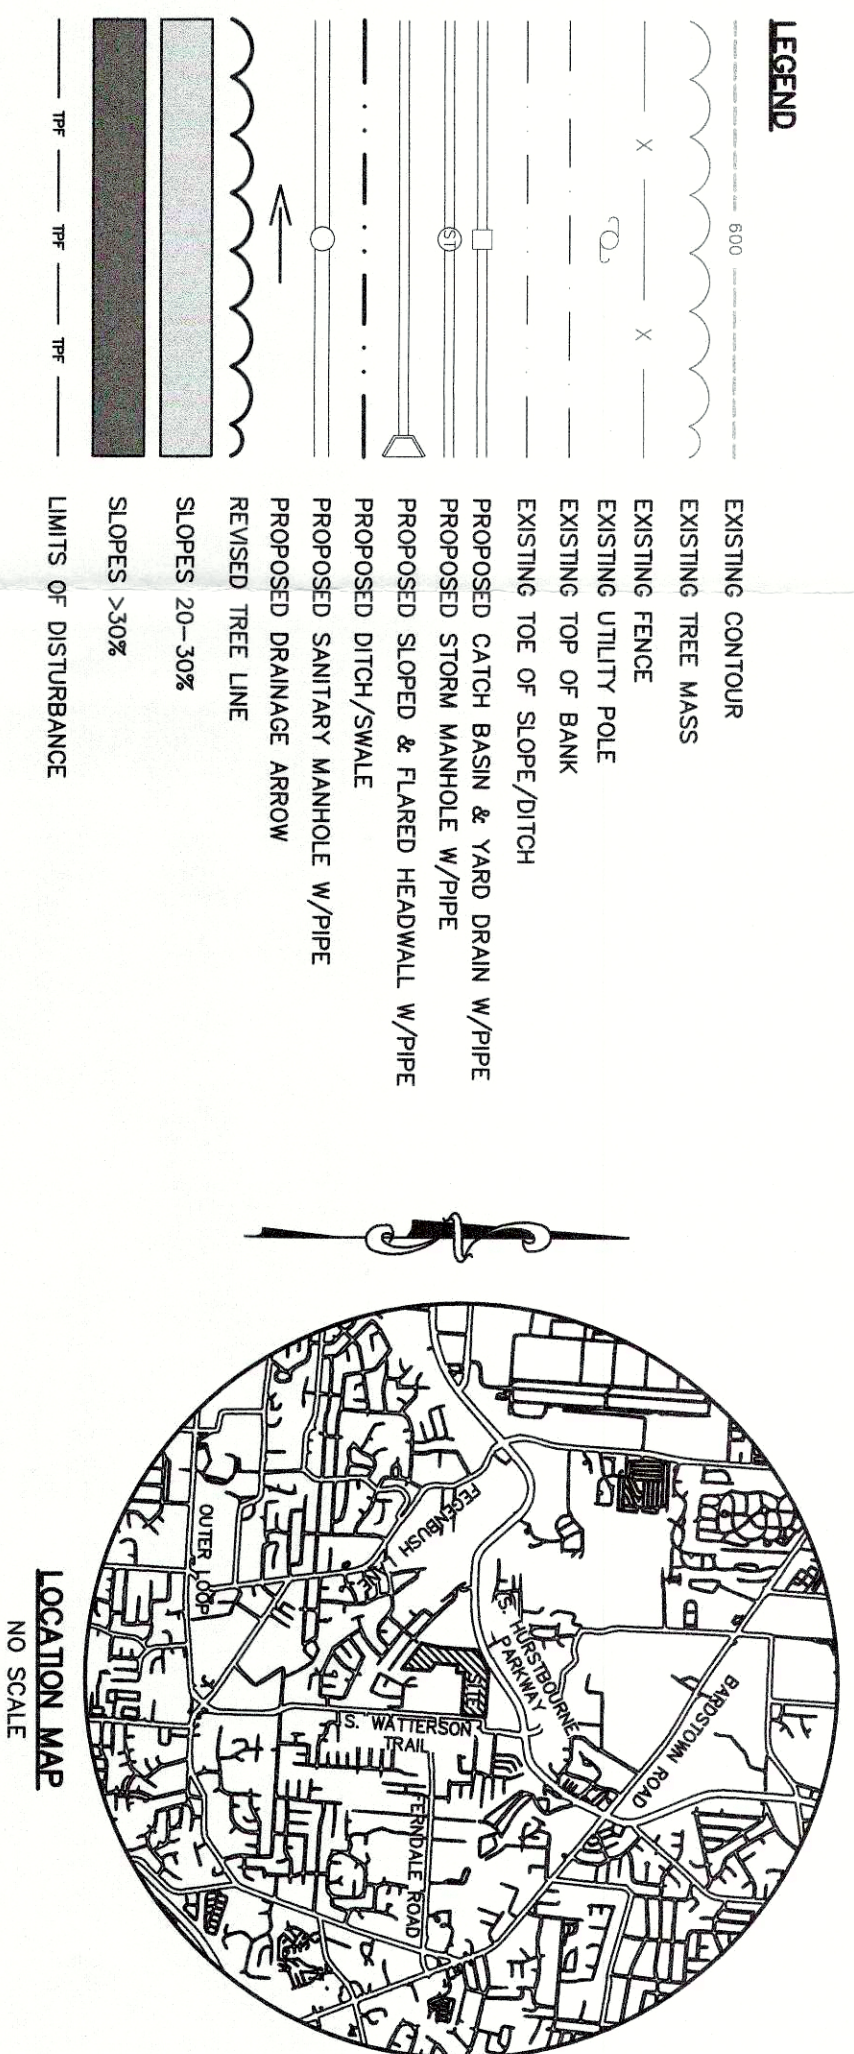


[illegible][illegible]

Vertical Scale:	N/A	Horizontal Scale:	1"=100'	Issue Number:	3528	Date:	8/10/2020
9/14/20	REVISIONS PER AGENCY COMMENTS	REZONING & REVISED PRELIMINARY SUBDIVISION PLAN (PER 4.7.7 DEVELOPMENT POTENTIAL TRANSFER)	OWNER	CLARENCE & LUCILLE SCHMITT	DEVELOPER	HIGHGATES DEVELOPMENT	
9/29/20	REVISIONS PER AGENCY COMMENTS	6106 S. WATTERSON TRAIL	16962 BUCKINGHAM AVENUE	BEVERLY HILLS, MI 48025	119 GLEN PARK AVENUE	TORONTO ONTARIO	
12/10/20	REVISIONS PER PUBLIC HEARING	LOUISVILLE, KENTUCKY 40291			M6B 2C6, CANADA		
		T.B. 637 LOT 207					
		D.B. 6337 PG. 518					