


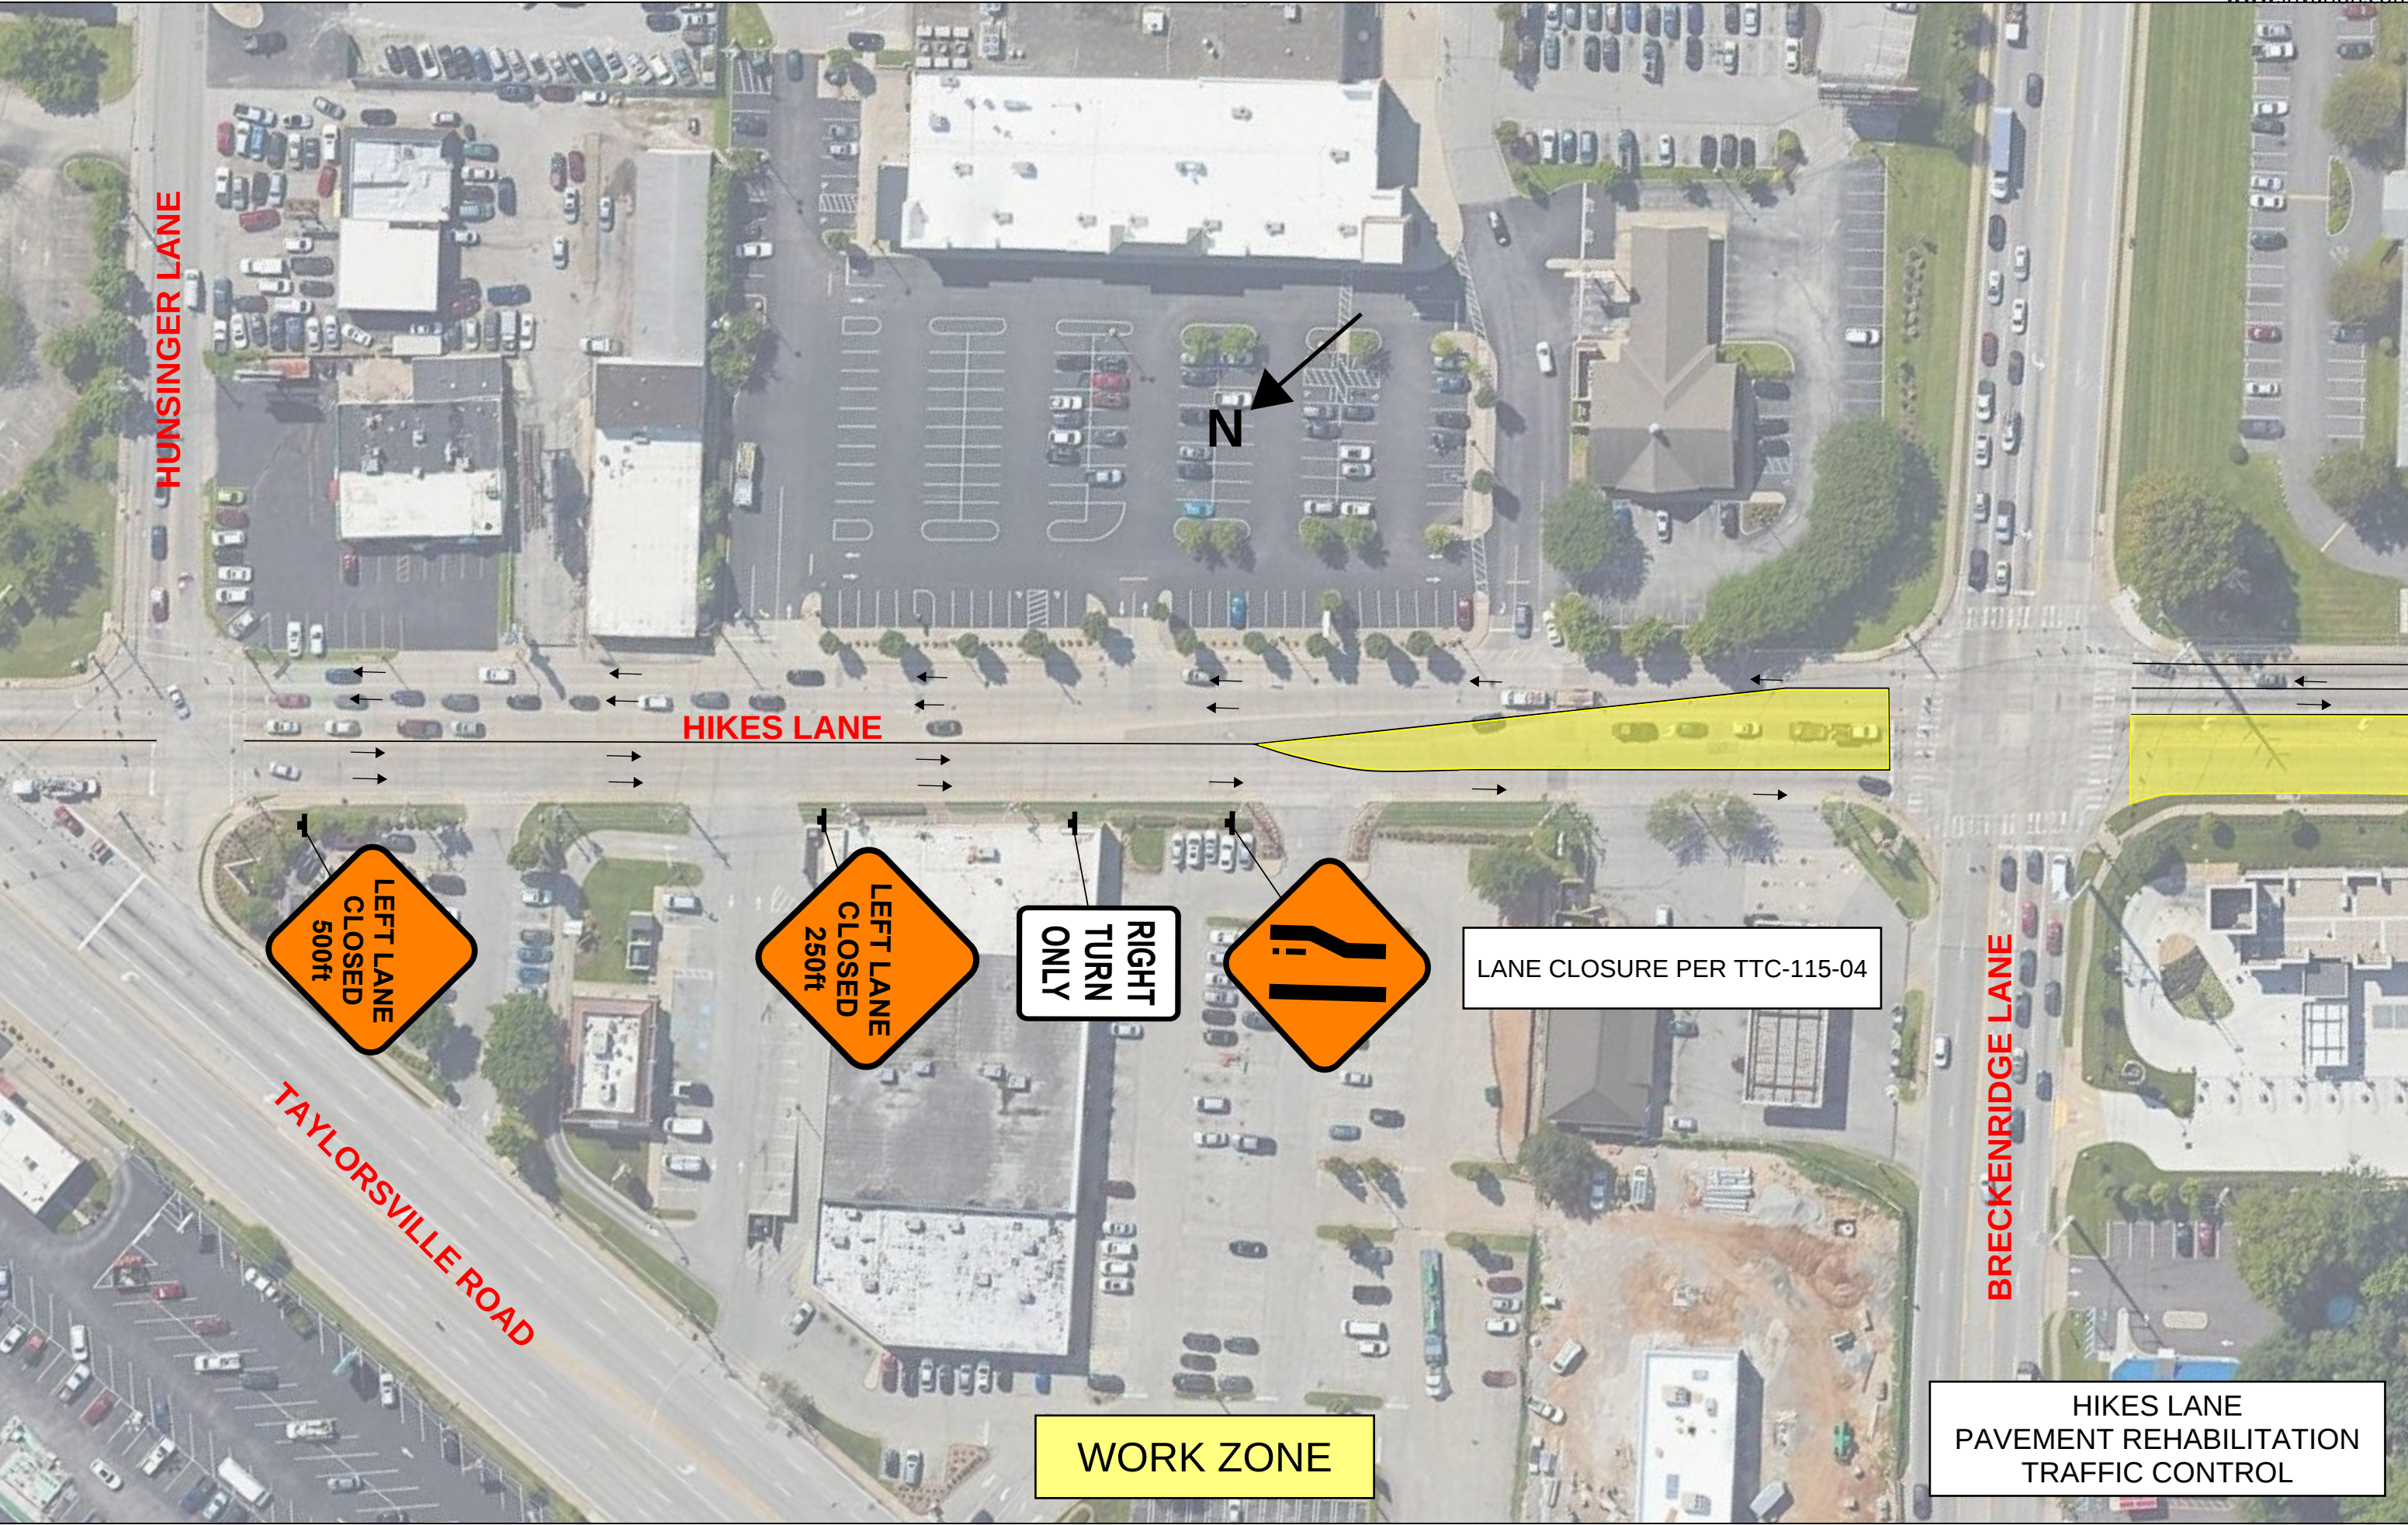

HUNSINGER LANE

HIKES LANE

LEFT LANE
CLOSED
500ft

LEFT LANE
CLOSED
250ft

RIGHT
TURN
ONLY


LANE CLOSURE PER TTC-115-04

TAYLORSVILLE ROAD

WORK ZONE

BRECKENRIDGE LANE

HIKES LANE
PAVEMENT REHABILITATION
TRAFFIC CONTROL

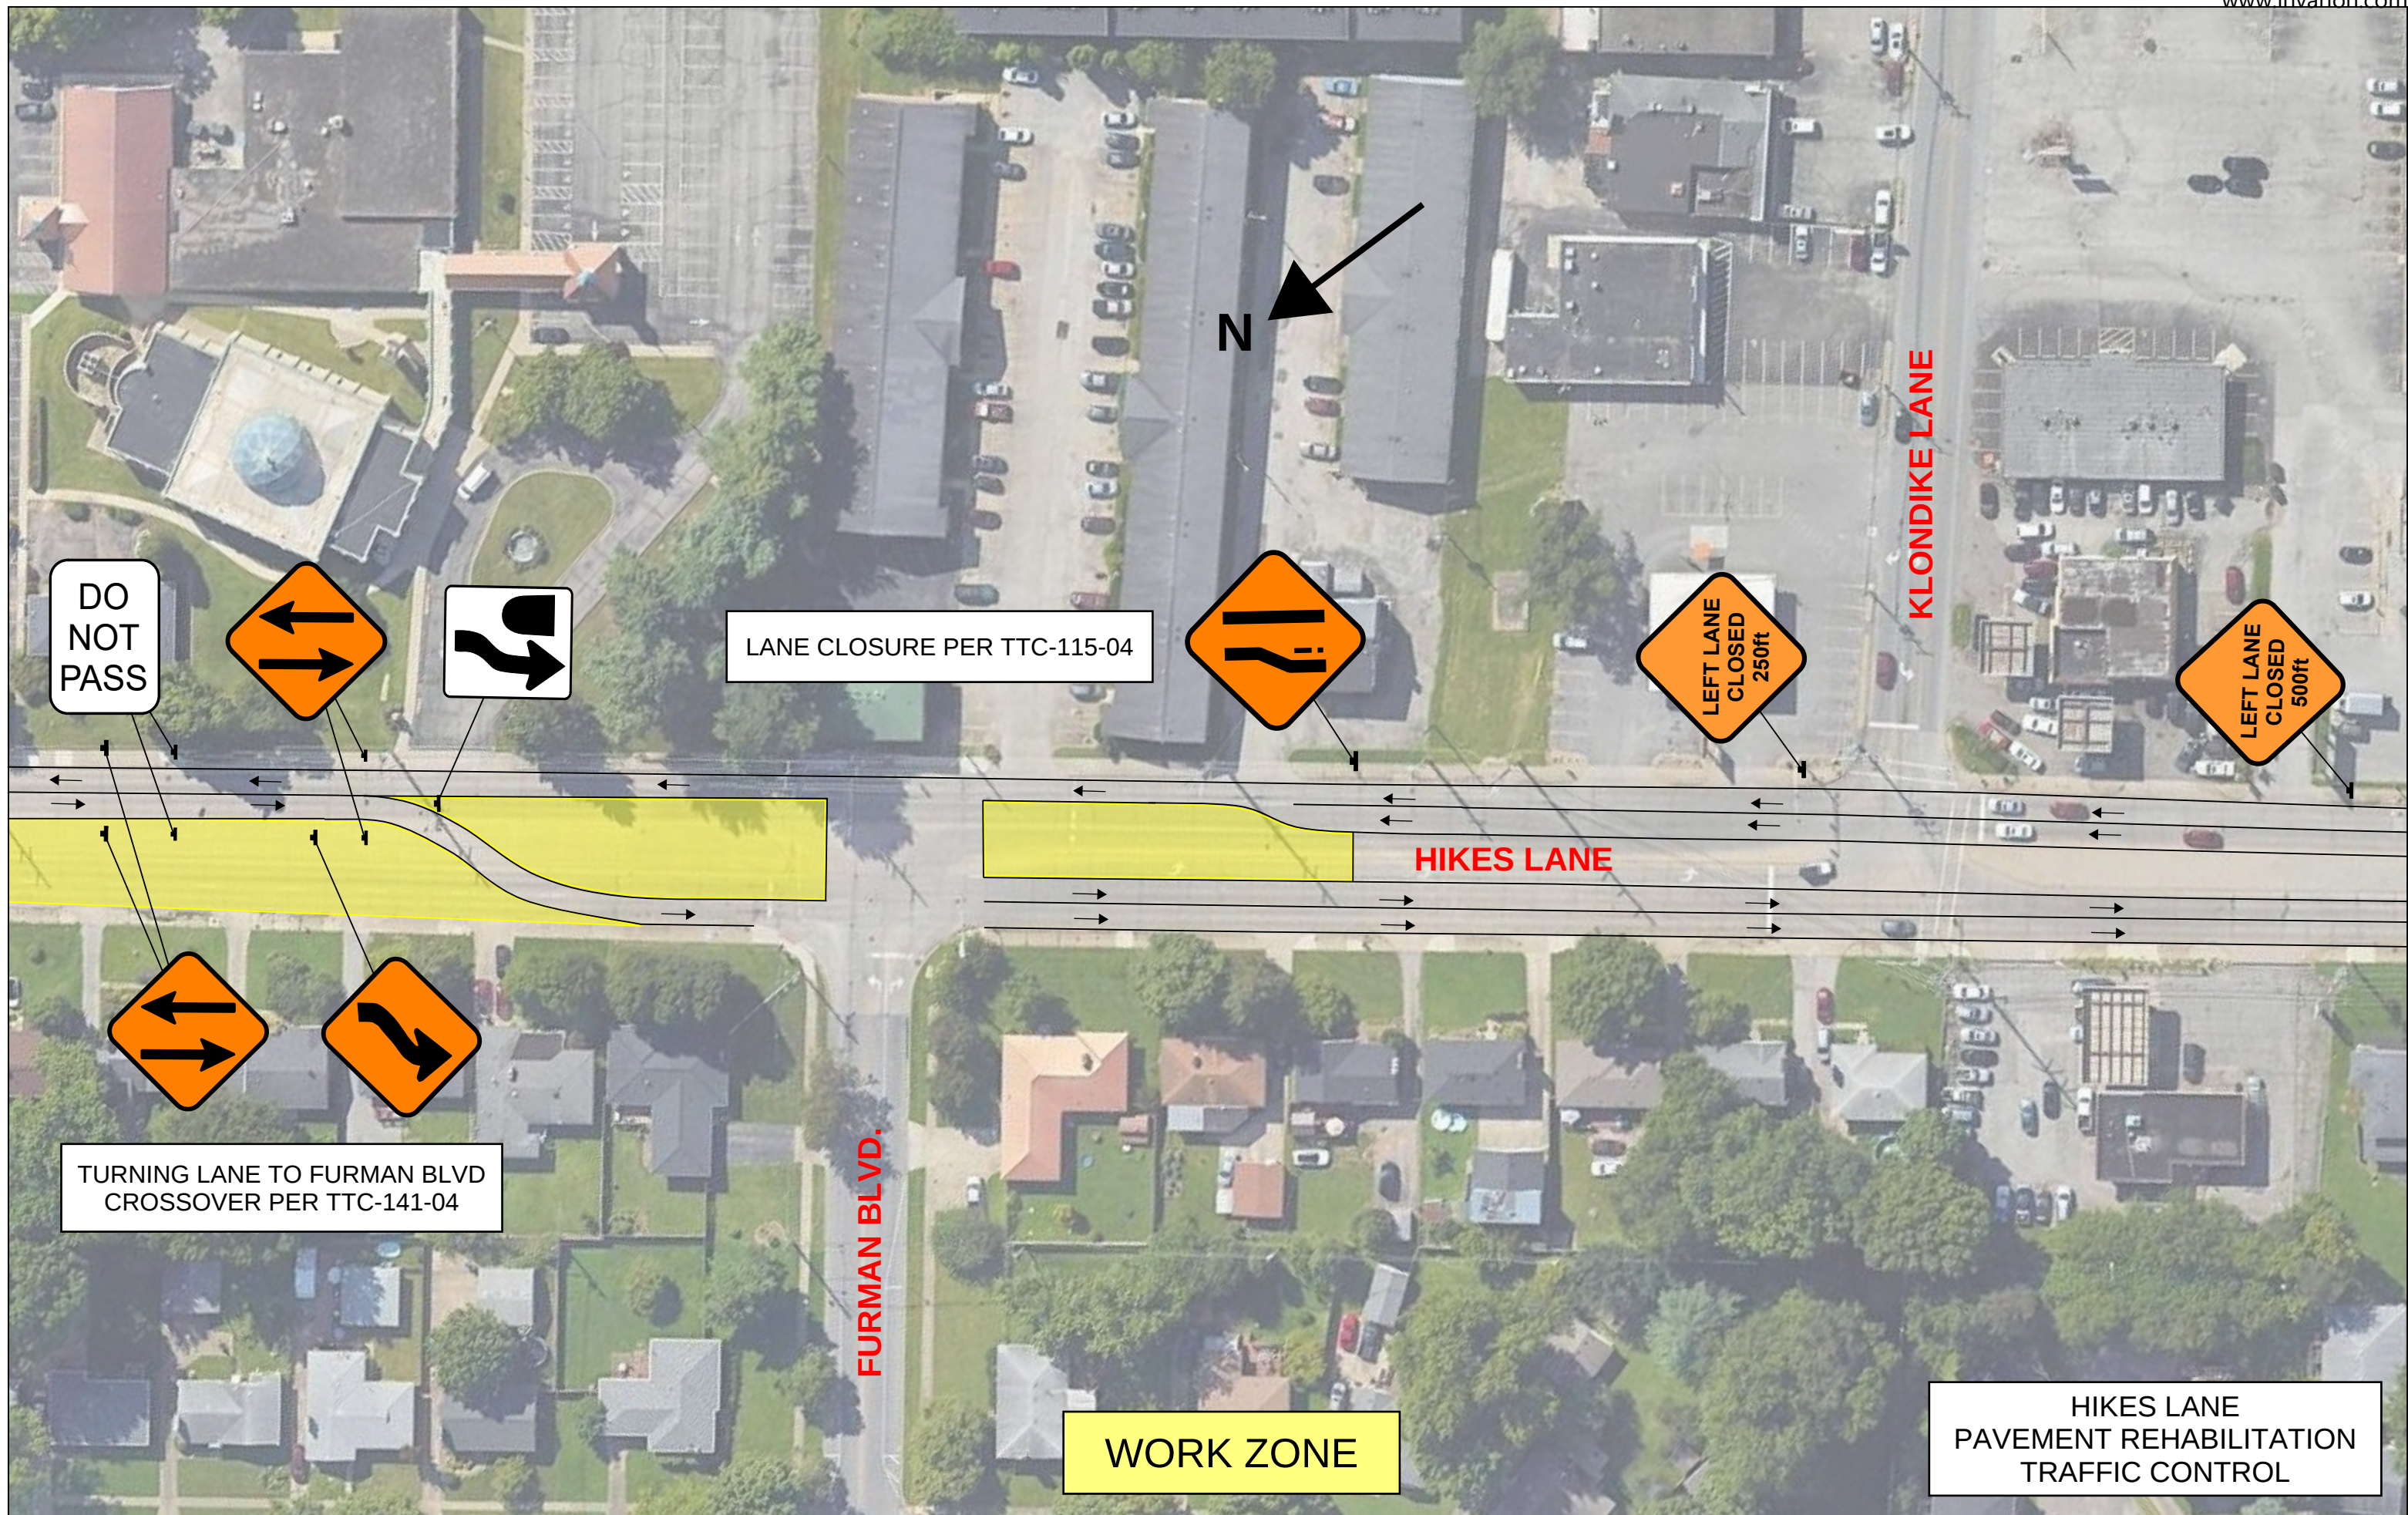



N



BRECKENRIDGE LN

BROWNS LN

TAYLORSVILLE RD

HIKES LN

ROSEMONT AVE

HORTON AVE

MELBOURNE AVE

MIDLAND AVE

CASA BEL
CONQUISTADOR PL

HUNSINGER LN