


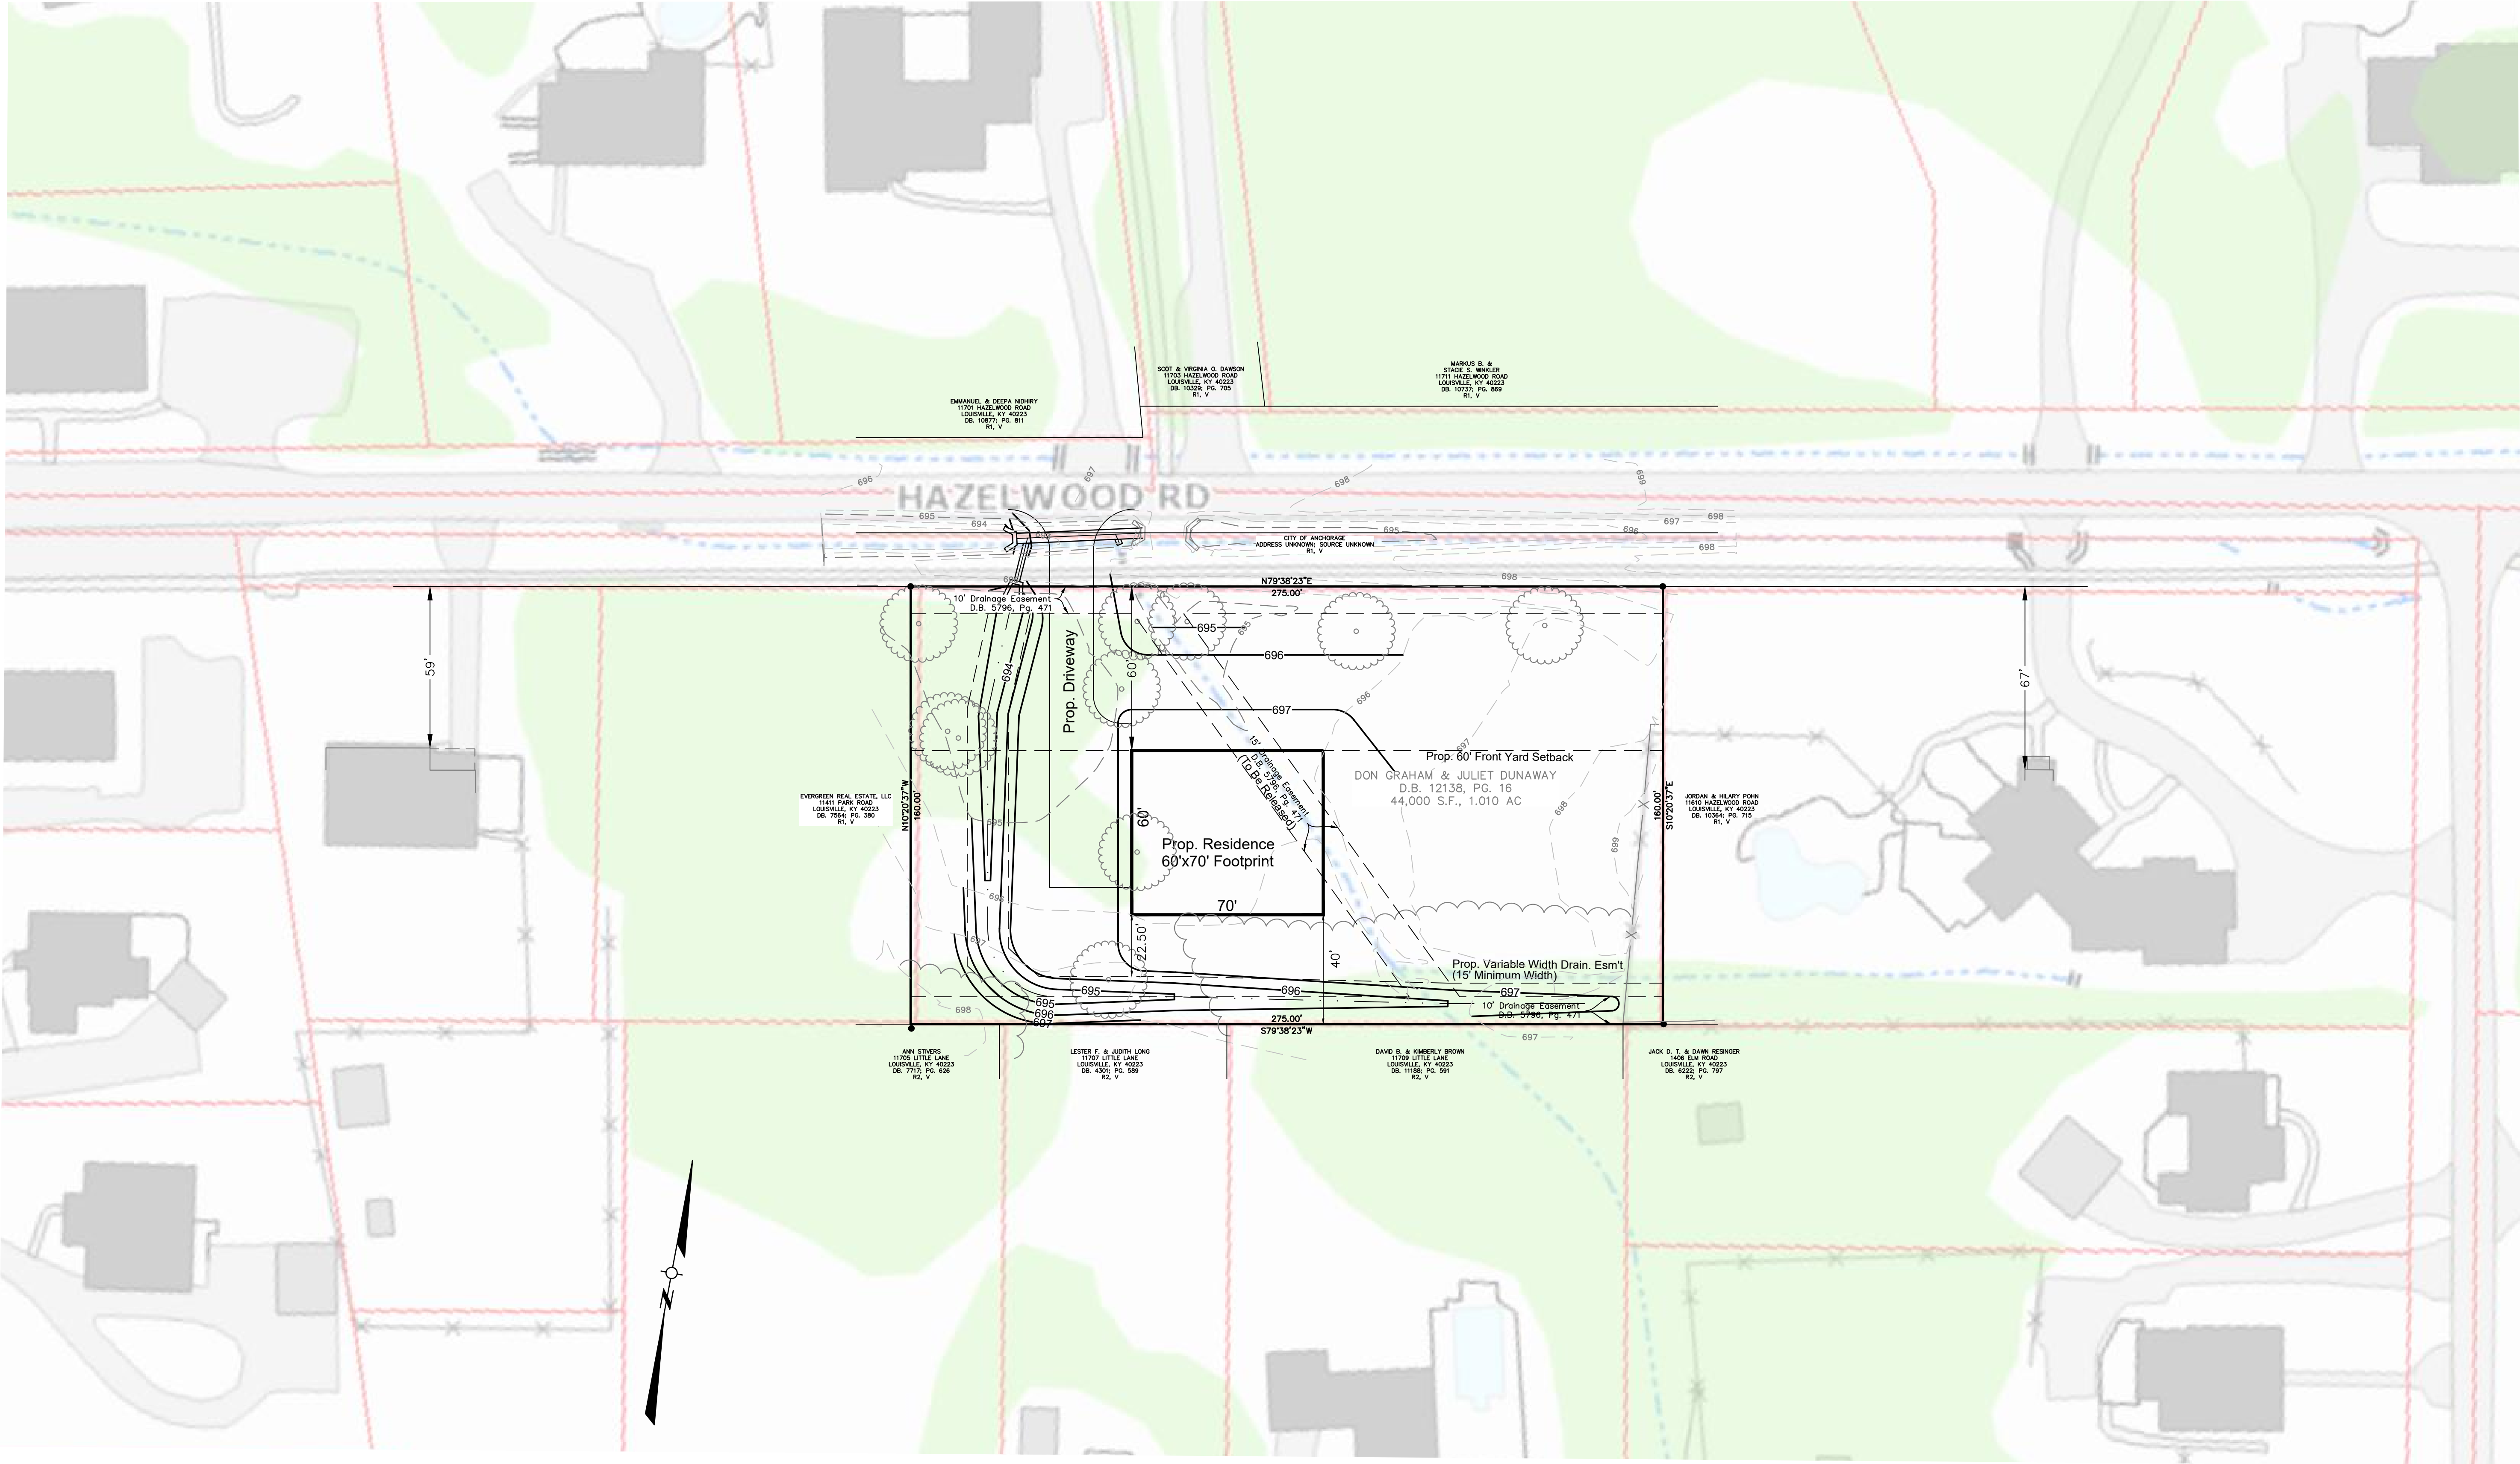

WEIS RESIDENCE
11608 HAZELWOOD ROAD
ANCHORAGE, KENTUCKY 40223

DATE: 11/14/23
DRAWN BY: Z.A.M.
CHECKED BY: T.D.T.
SCALE: 1"=30' (HORZ)
SCALE: N/A (VERT)

REVISIONS	
11/21/23	VARIANCE EXH
2/8/23	VARIANCE EXH

CONCEPT SITE
PLAN

JOB NUMBER
23077

E1